

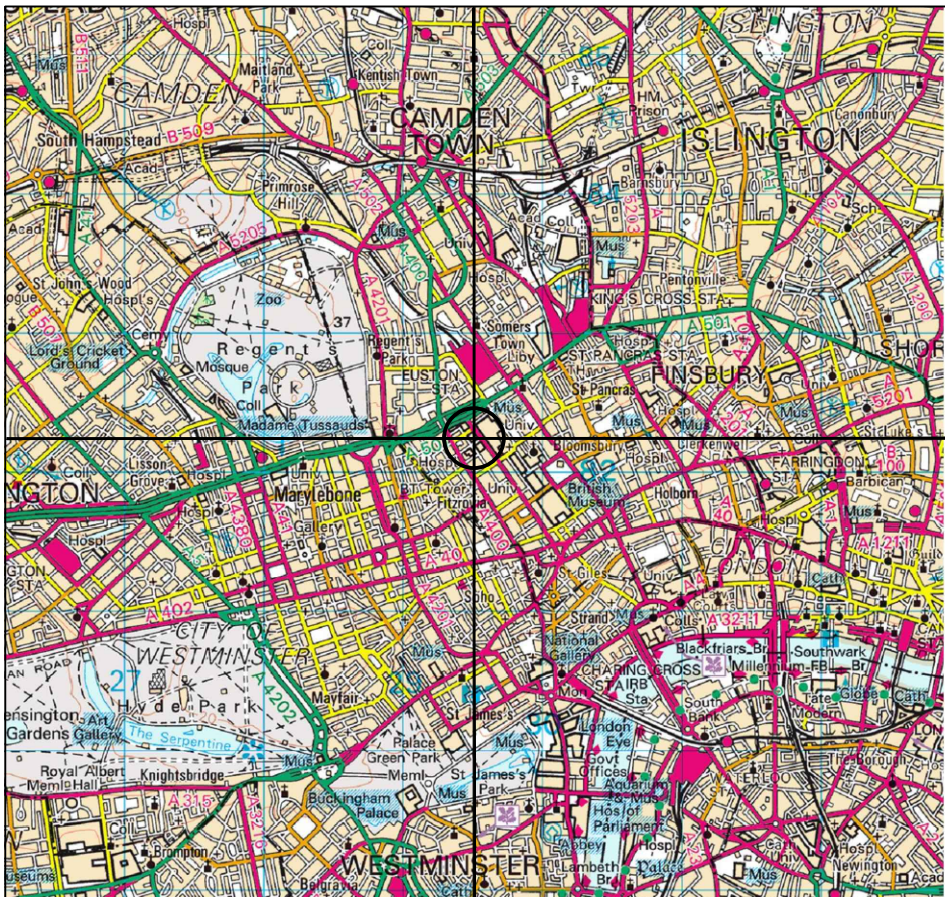


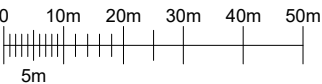

SITE LOCATION
SCALE 1:50000

Ordnance Survey map extract based upon Landranger map series with the permission of the controller of Her Majesty's Stationery Office.
Mono Consultants Limited licence no. ES100017753.
Crown copyright.

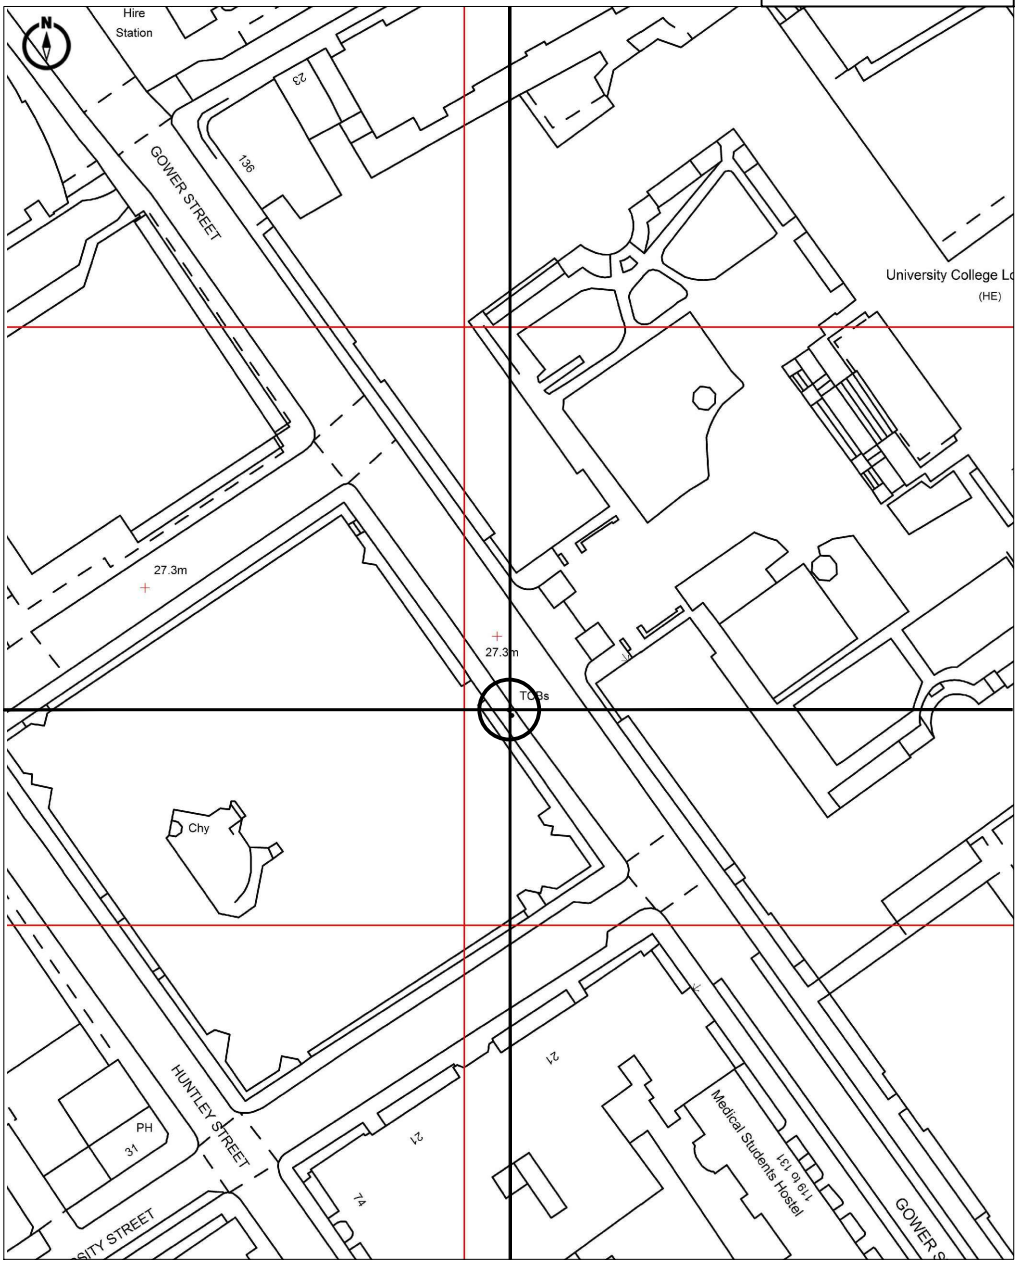

DETAILED SITE LOCATION
SCALE 1:1250

Ordnance Survey map extract based upon Landranger map series with the permission of the controller of Her Majesty's Stationery Office.
Mono Consultants Limited licence no. ES100017753.
Crown copyright.



E529508 N182236

GENERAL NOTES

Use written dimensions only, do not scale from drawing. Use latest revision of all referenced information.

LAT 51.524198 LONG -0.13461

Rev	Date	Description	Drawn	Chkd
A	30.09.21	Small Cell Structure	MD	JE

mono # MONO CONSULTANTS LIMITED
70-76 Steam Packet House
Cross Street
Manchester, M2 4JG
t. 44 (0)161 839 8839
www.monoconsultants.com



Drg Status
PLANNING

Cell No. & Name

CAM Small Cell

Site Name & Address
Telephone Kiosk o/s UCH
Cruciform Building, Gower St,
London WC1E 6AU

Drawing Title
SITE LOCATION MAPS

Scale As Shown Date 30.09.2021

Drawn By MD Checked By JE

Drawing Number 001 Revision A