


notes

Any discrepancies in dimensions or detail to be reported to the architect immediately.
This drawing is to be read in conjunction with all relevant architectural, structural and services drawings.

This drawing remains the copyright of Robert Savage Associates and may not be copied or used without their prior consent

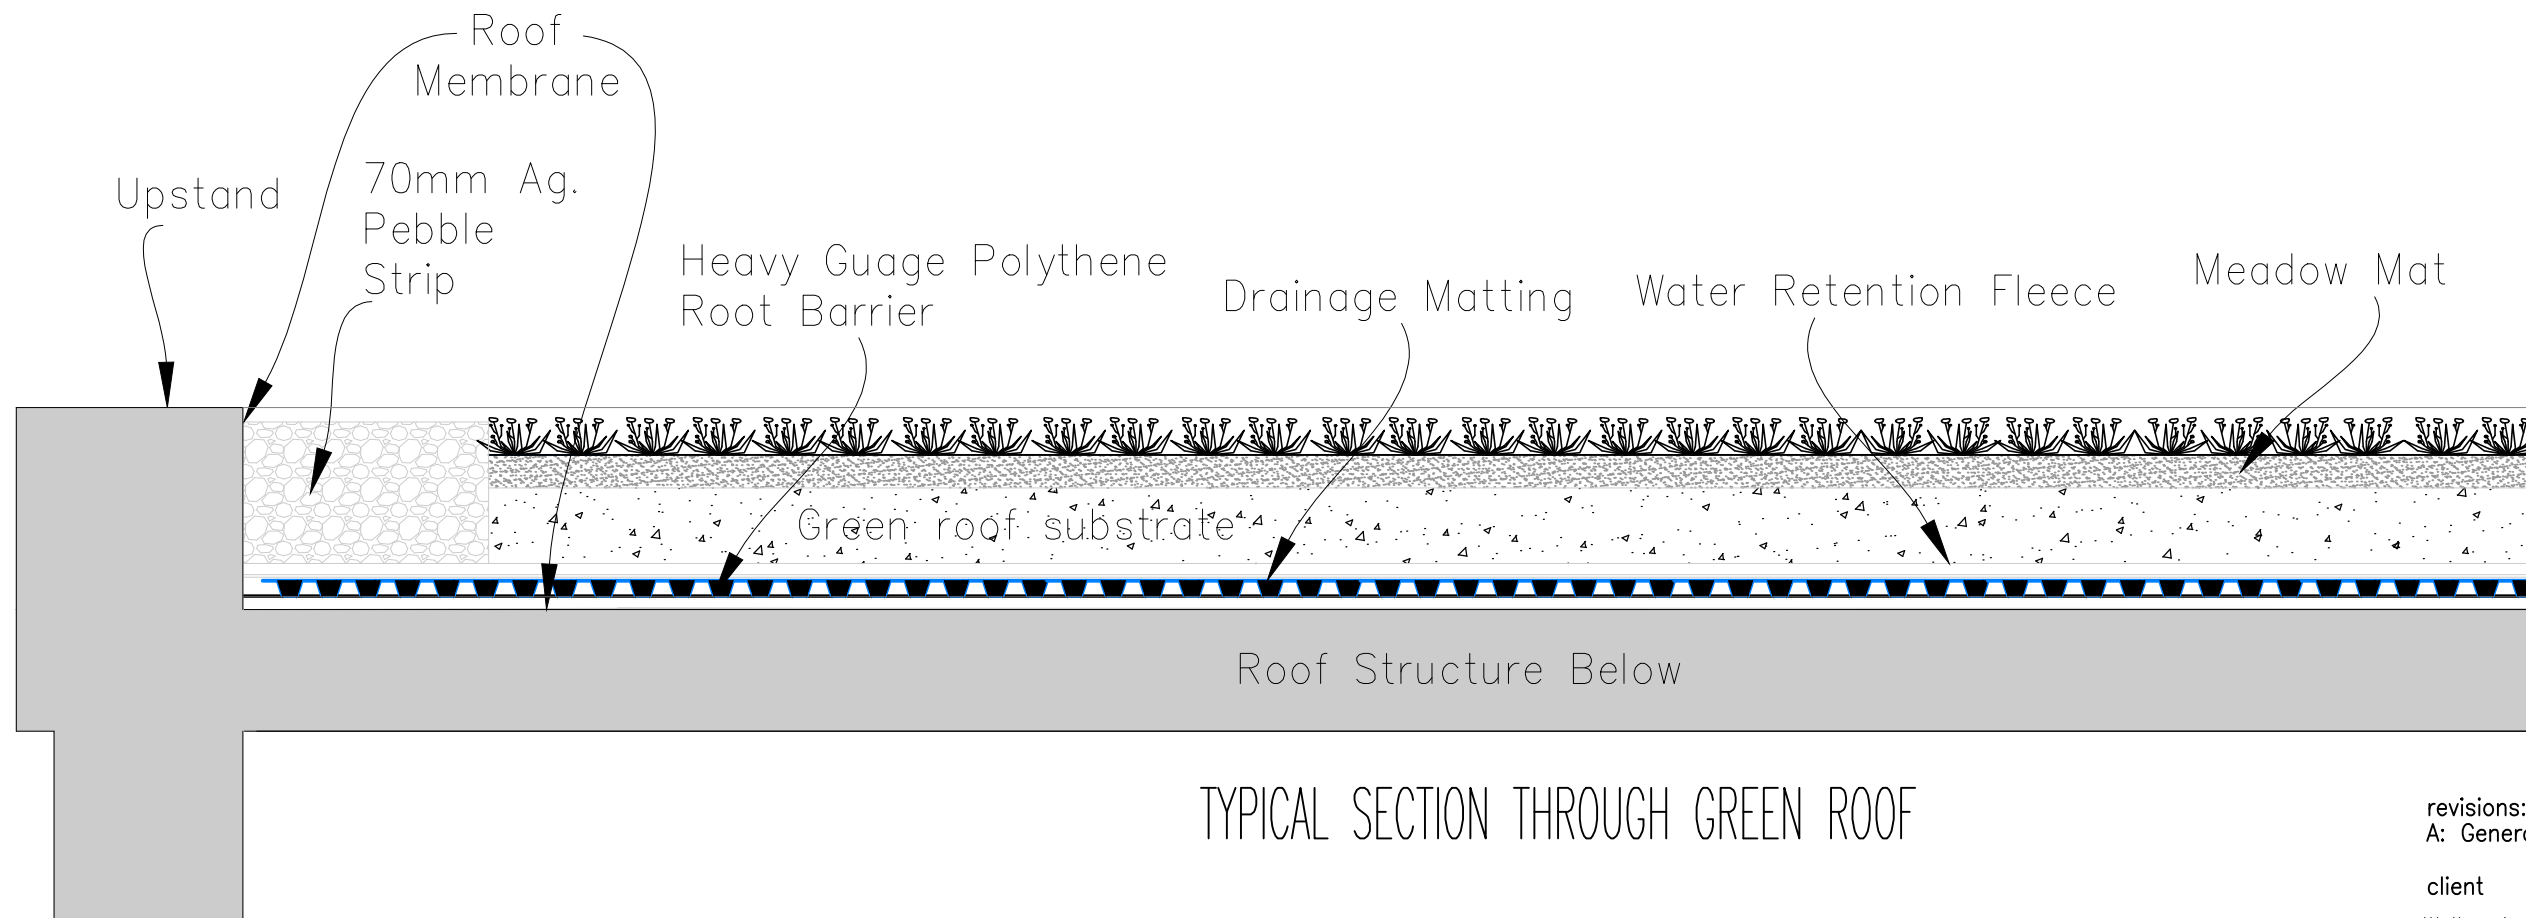

FOR PLANNING PURPOSES ONLY

TYPICAL SECTION THROUGH GREEN ROOF

revisions:
A: Generally revised. 17/11/2021

client
Walter & Jennifer Ladwig
project
13A Crossfield Road
London NW3 4NS
title

Typical section through green roof

scale	date	drg. no.
1:10	Nov 2021	10591/TP/302A

Robert Savage & Associates
architects designers structural engineers
11 Eton Garages, Lancaster Grove, Telephone: 020 7433 3561
Belsize Park, London NW3 4PE Facsimile: 020 7433 3716