

Key


Site Areas

Queen Square House

Areas where works are proposed and relevant to planning



2 Site Plan
1: 500

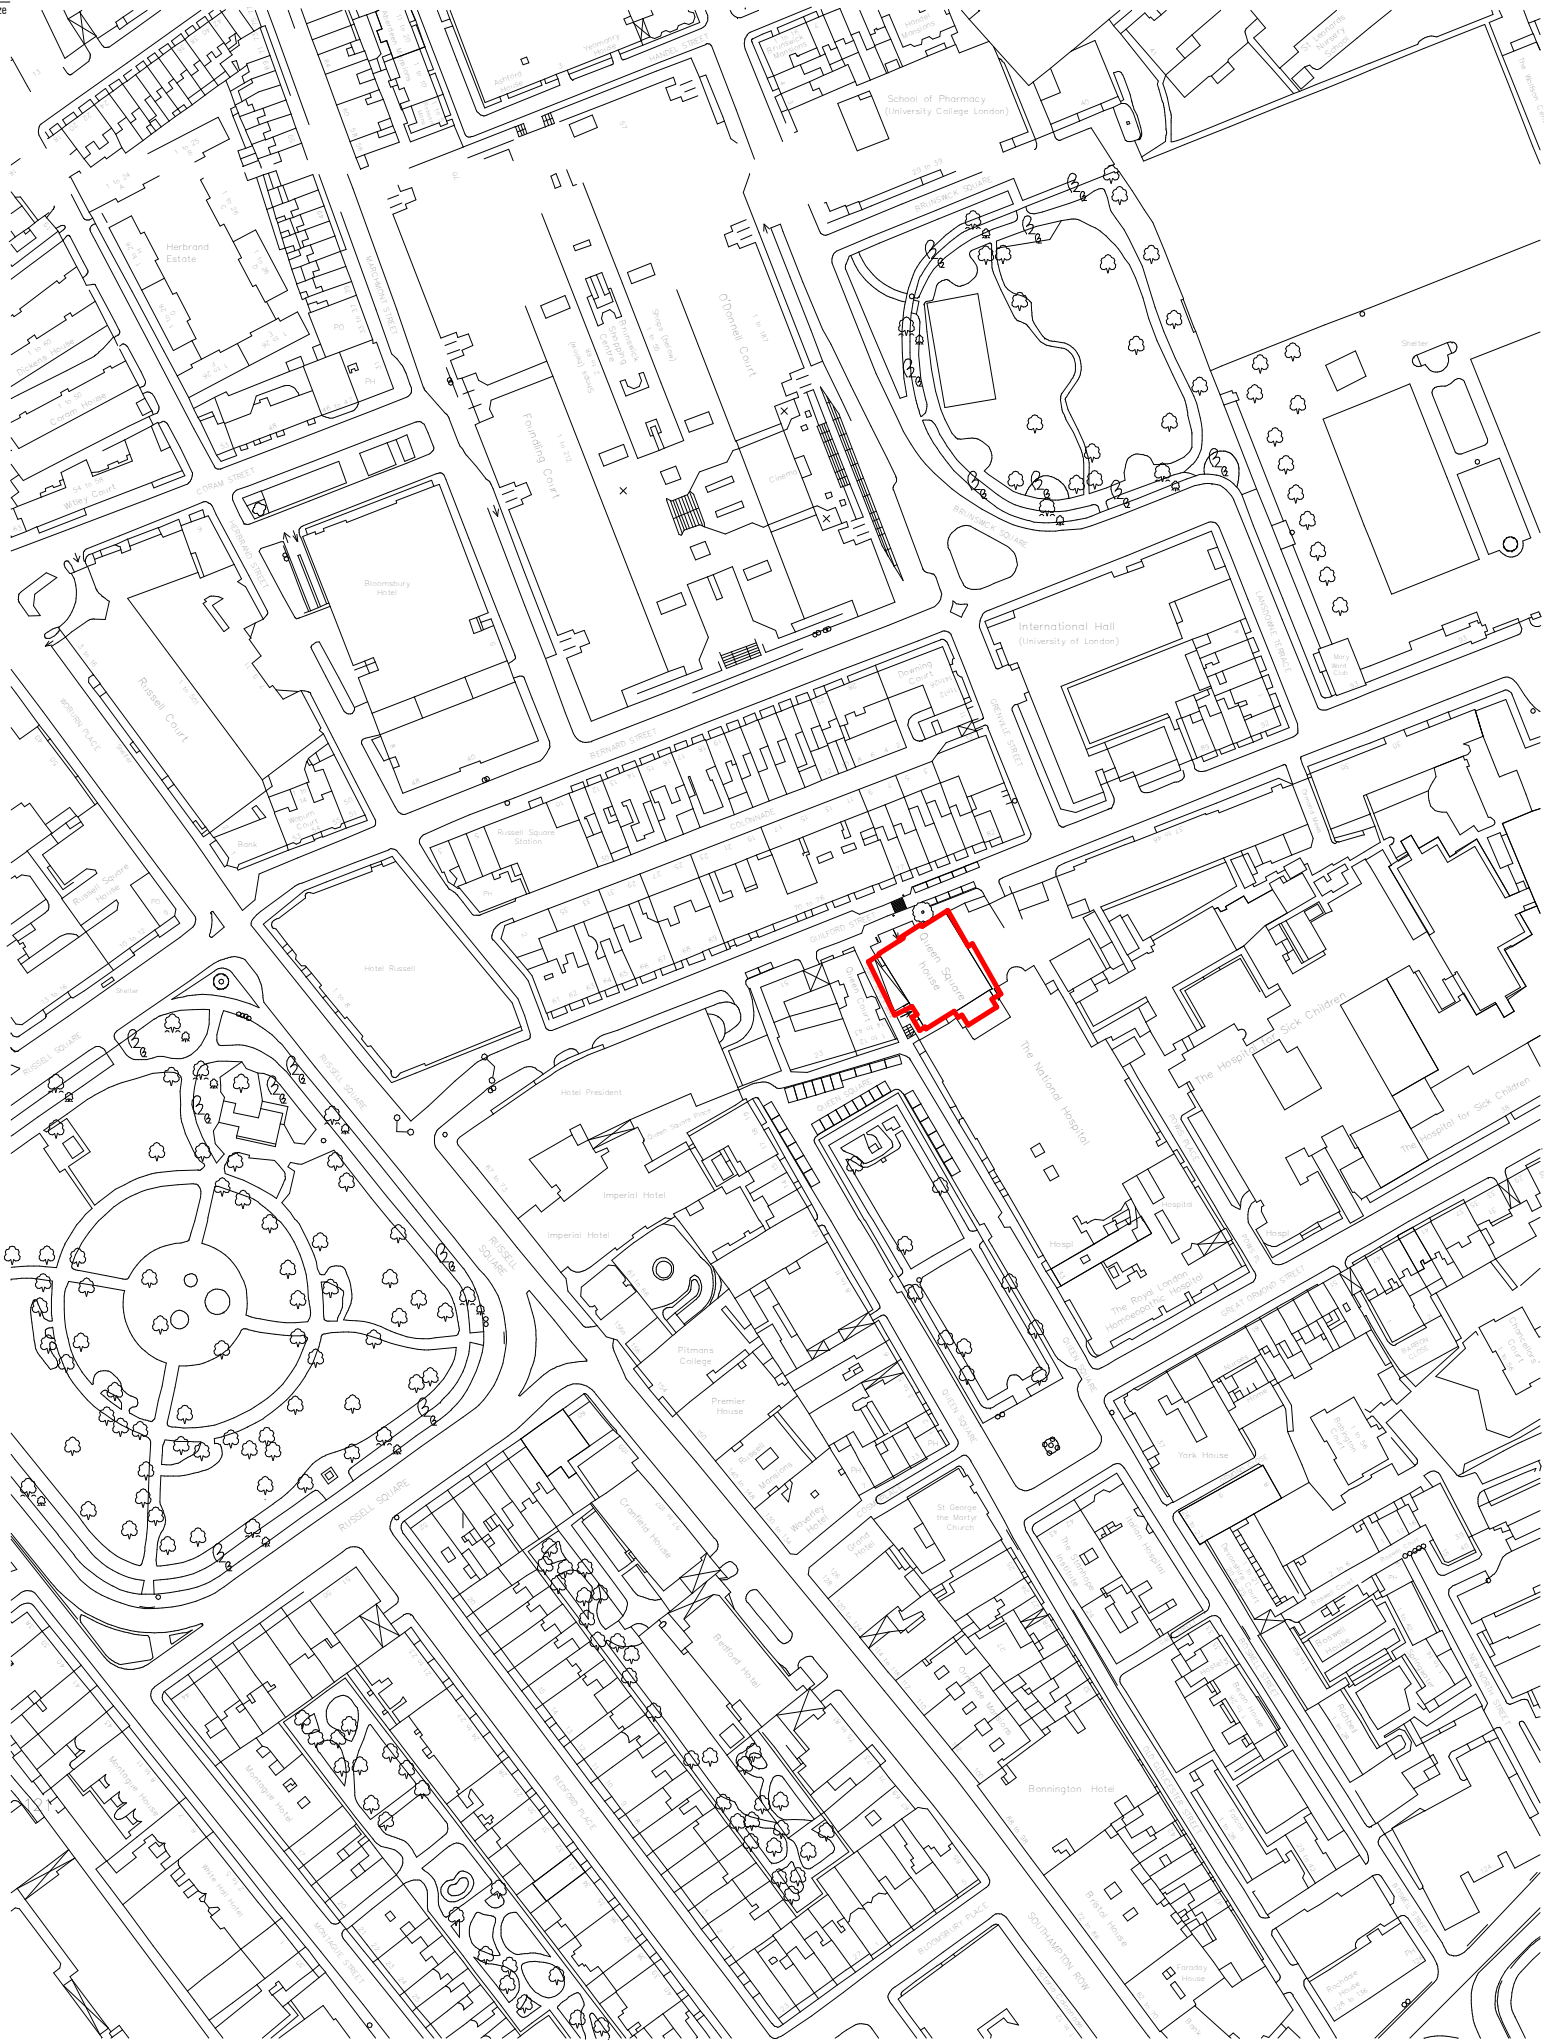

1 Location Plan
1: 1250

WILSON MASON

Wilson Mason LLP - Chartered Architects
8, New Concordia Wharf, Mill Street, London SE1 2BB
T 020 7637 1501 - www.wilsonmason.co.uk

client UCL
project Ground Floor Refurbishments
drawing Site and Location Plans

As indicated at a1

Tender Issue

6773- L(00)20

rev P01