




A Elevation A - Existing-
1 : 100

0m 1m 2m 3m 4m 5m




B Elevation B - Existing
1 : 100

3F
0

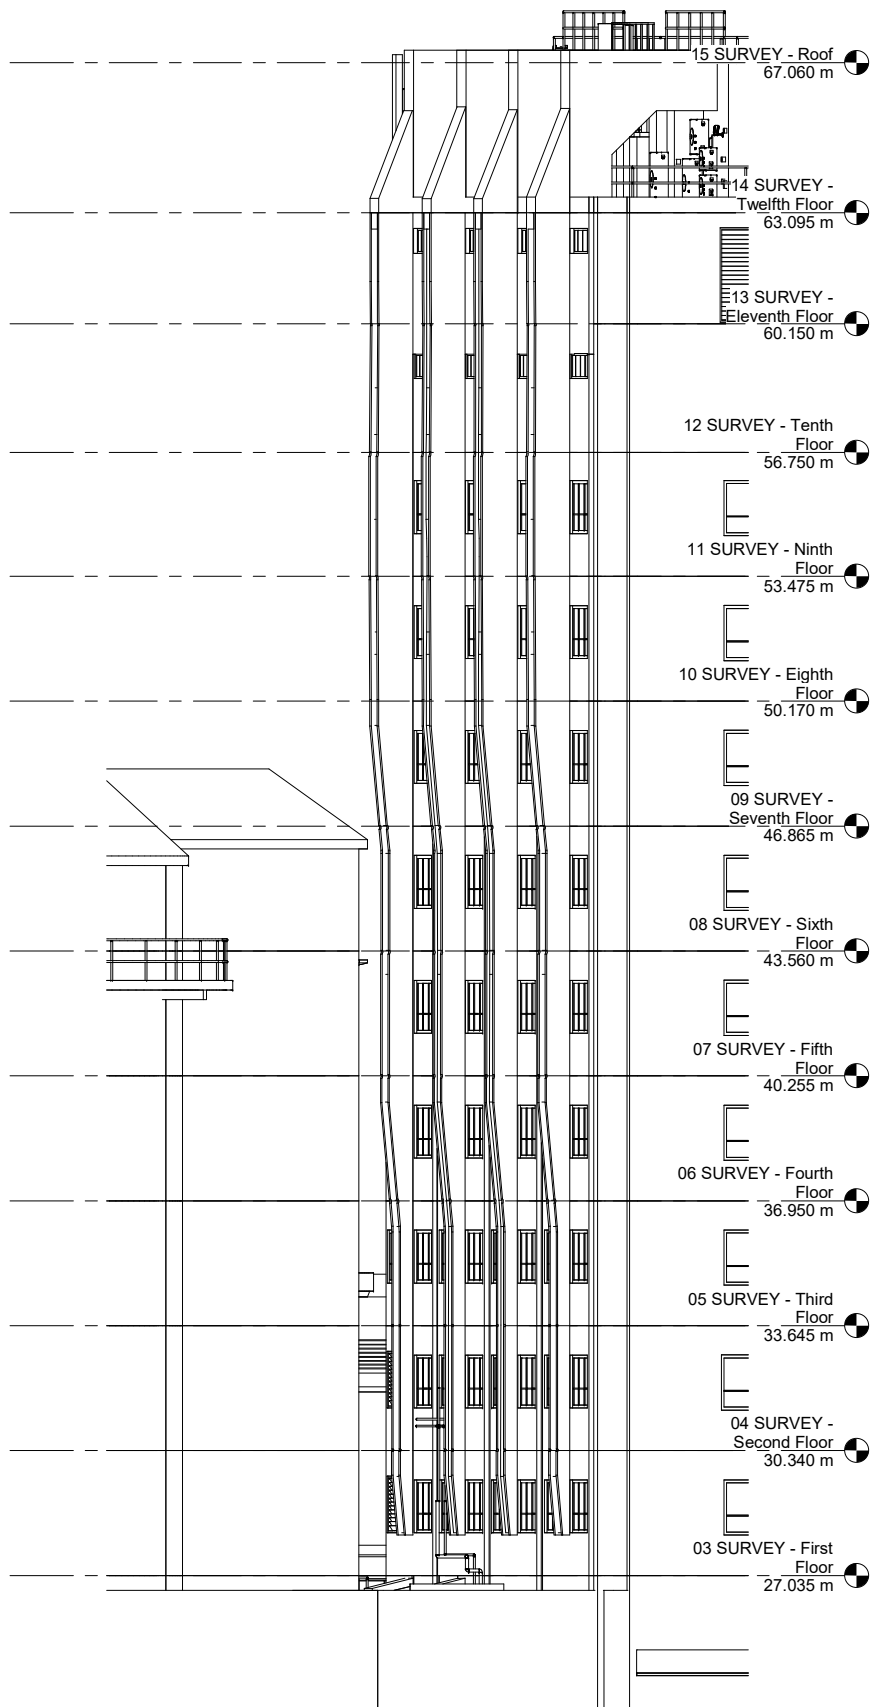

C Elevation C - Existing
1 : 100

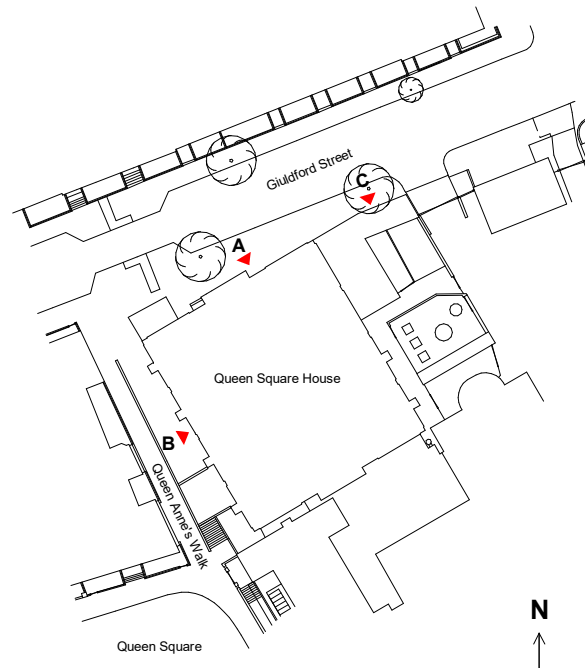

X Key plan
1 : 500

WILSON MASON

Wilson Mason LLP - Chartered Architects
8, New Concordia Wharf, Mill Street, London SE1 2BB
T 020 7637 1501 - www.wilsonmason.co.uk

client UCL	project Ground Floor Refurbishments
drawing As indicated at a0	North and West Elevations - Existing
Tender Issue	6773- L(2)-10 P01