


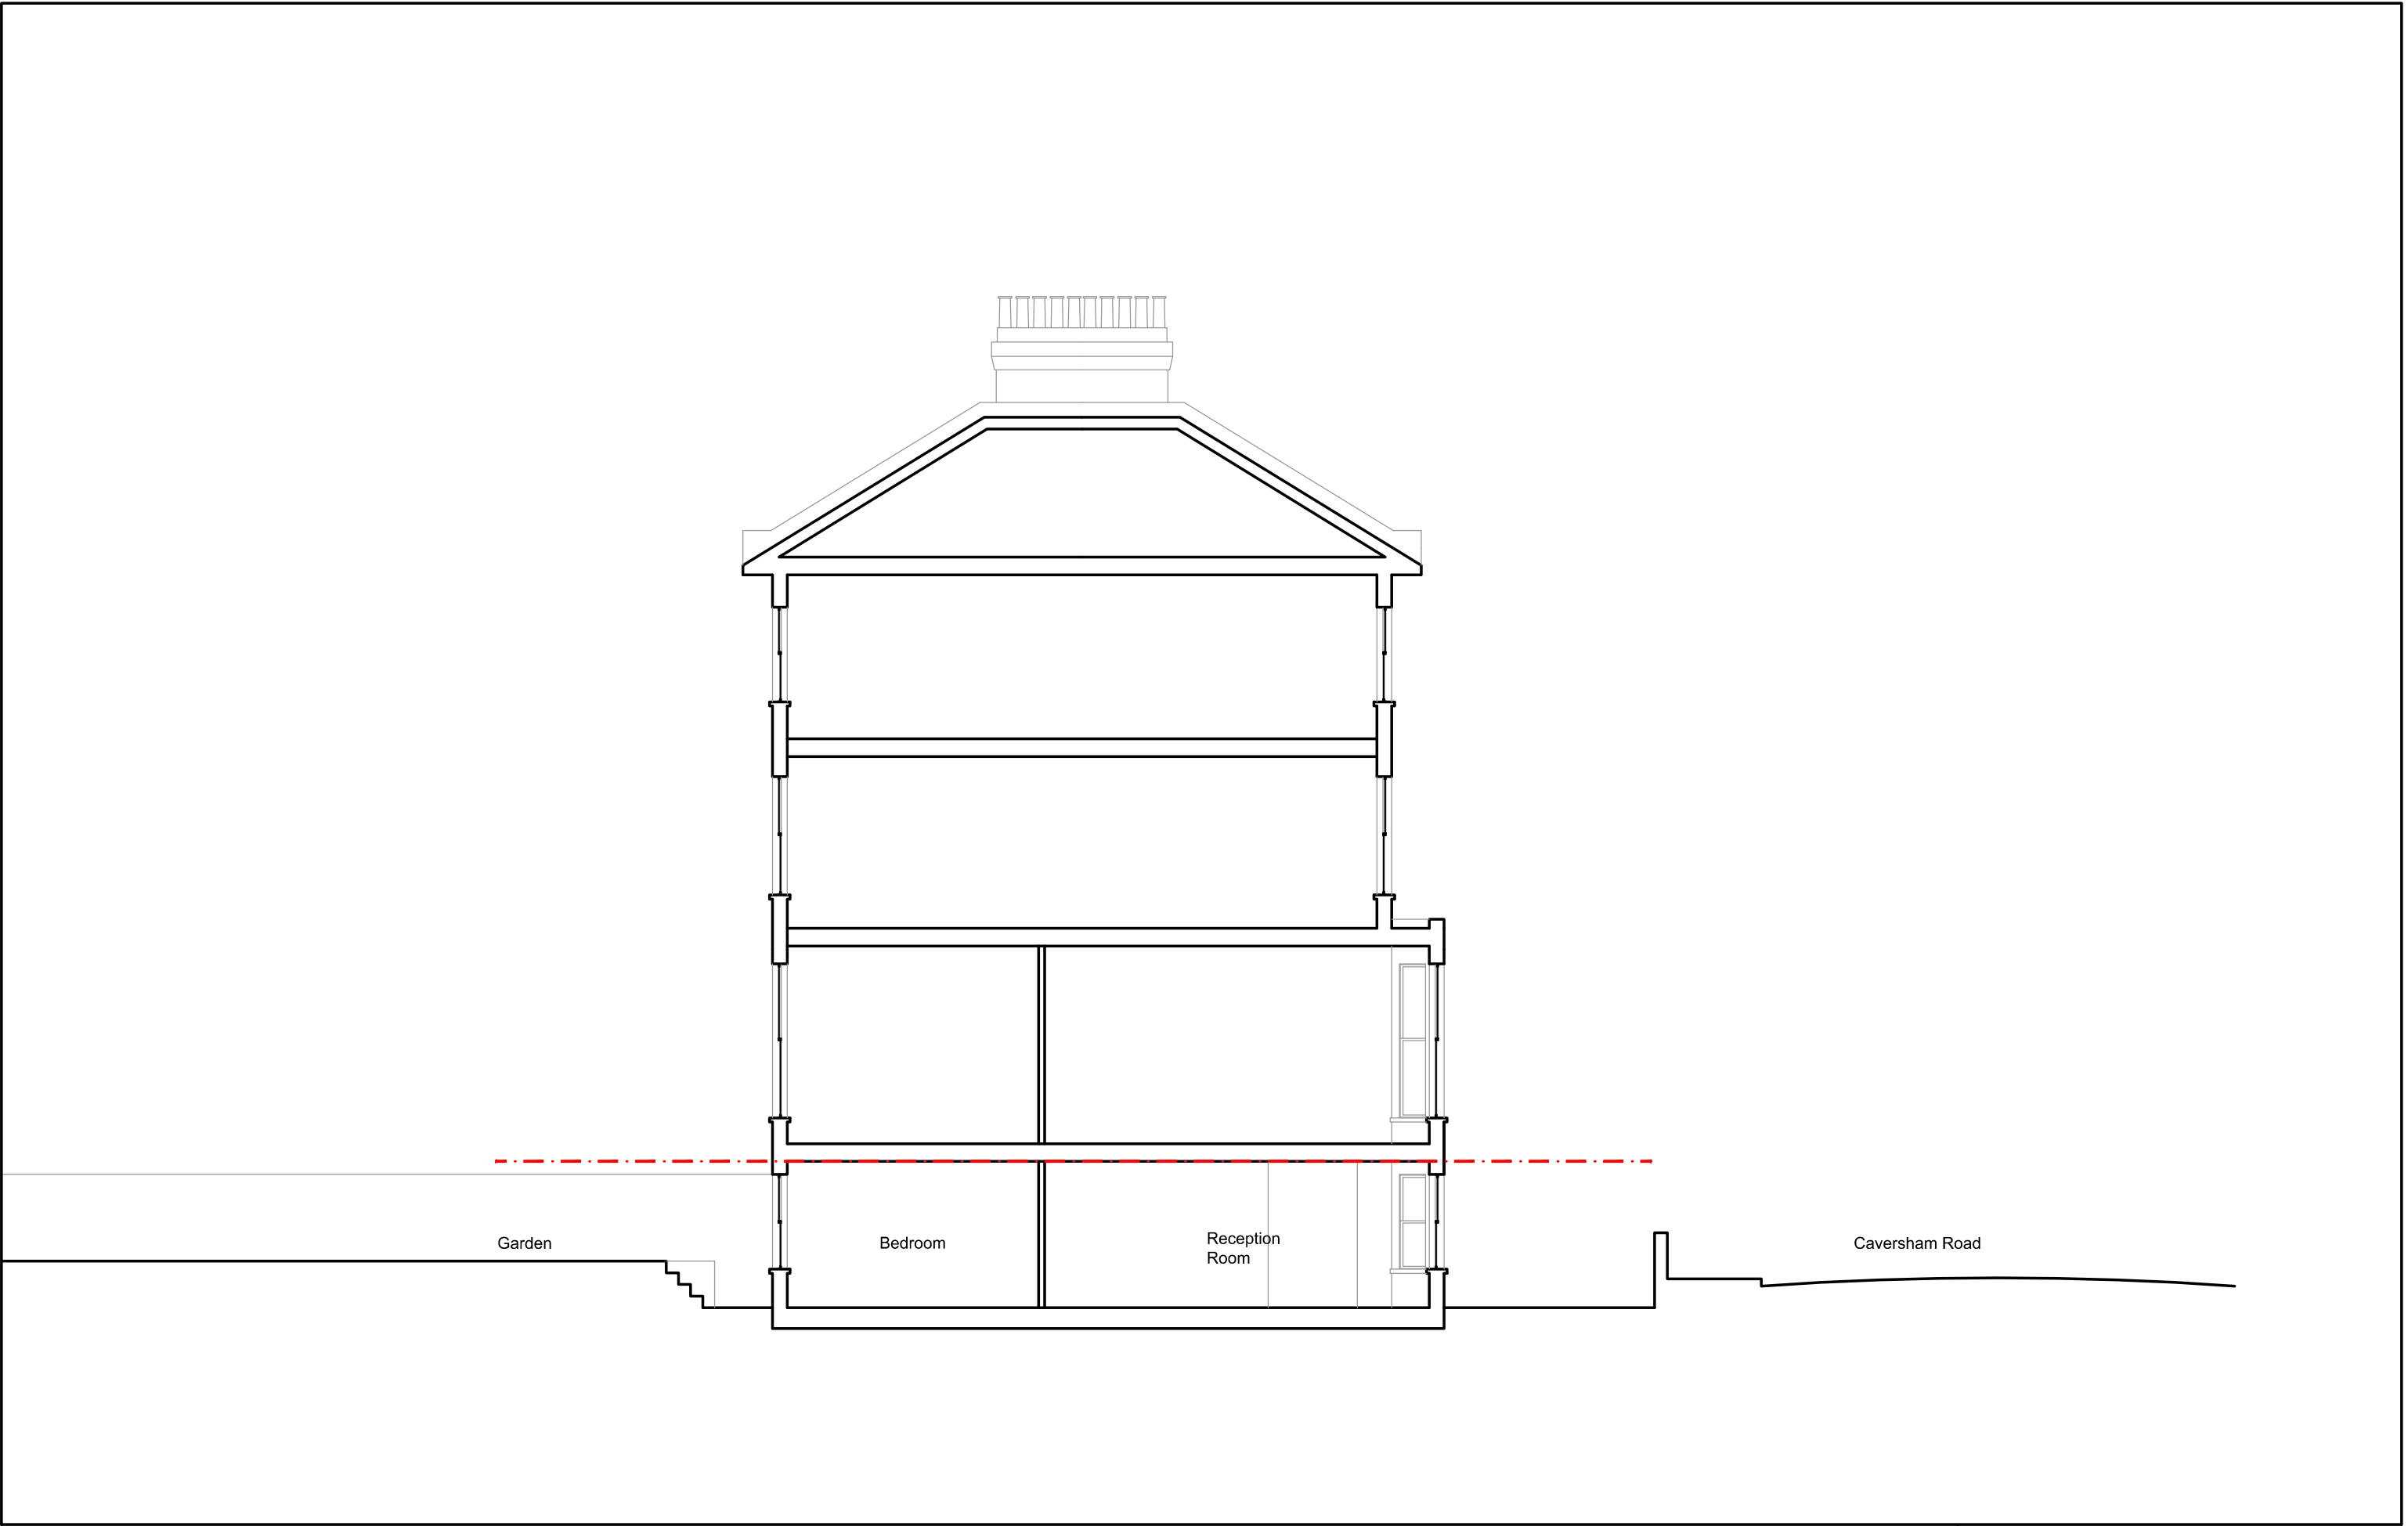

Existing Section
1:100@A3

0m

10m

20m

2 providence yard london E2 7RJ		020 70337855 www.csa.london		 CLIVE SALL ARCHITECTURE	
project 18a Caversham Road		drawn DP	audited CS	scale 1:100 @ A3	date 19/11/21
design title Existing Section	Paper Size A3	job no. 1088	fig no. 020	rev. PL1	