


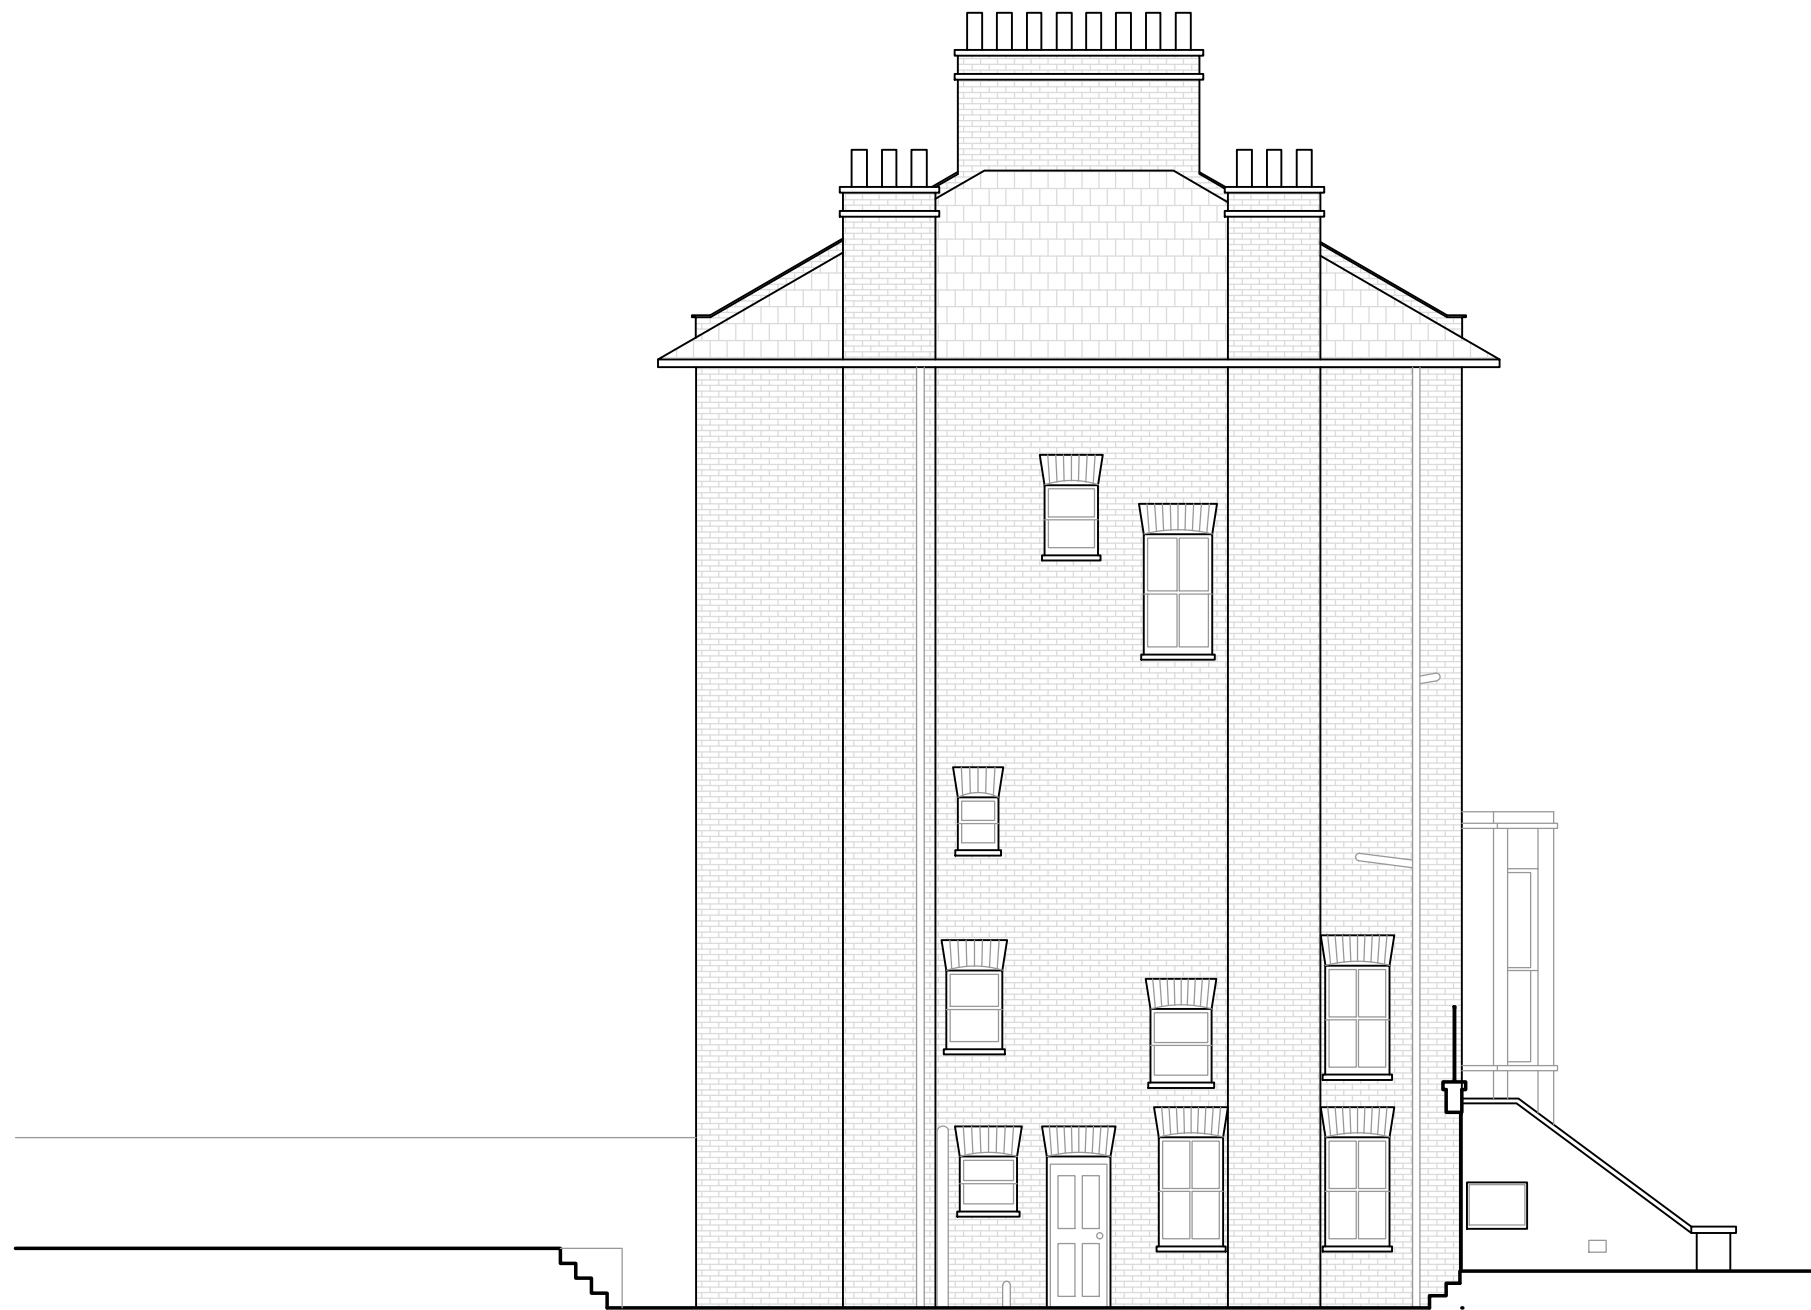

Existing Side Elevation
1:100@A3

0m

10m

20m

2 providence yard london E2 7RJ		020 70337855 www.csa.london		 CLIVE SALL ARCHITECTURE	
project 18a Caversham Road	drawn TW	audited CS	scale 1:100 @ A3	date 19/11/21	
sheet title Existing Side Elevation	Paper Size A3	job no. 1088	dwg no. 031	rev. PL1	