



# SECTIONS

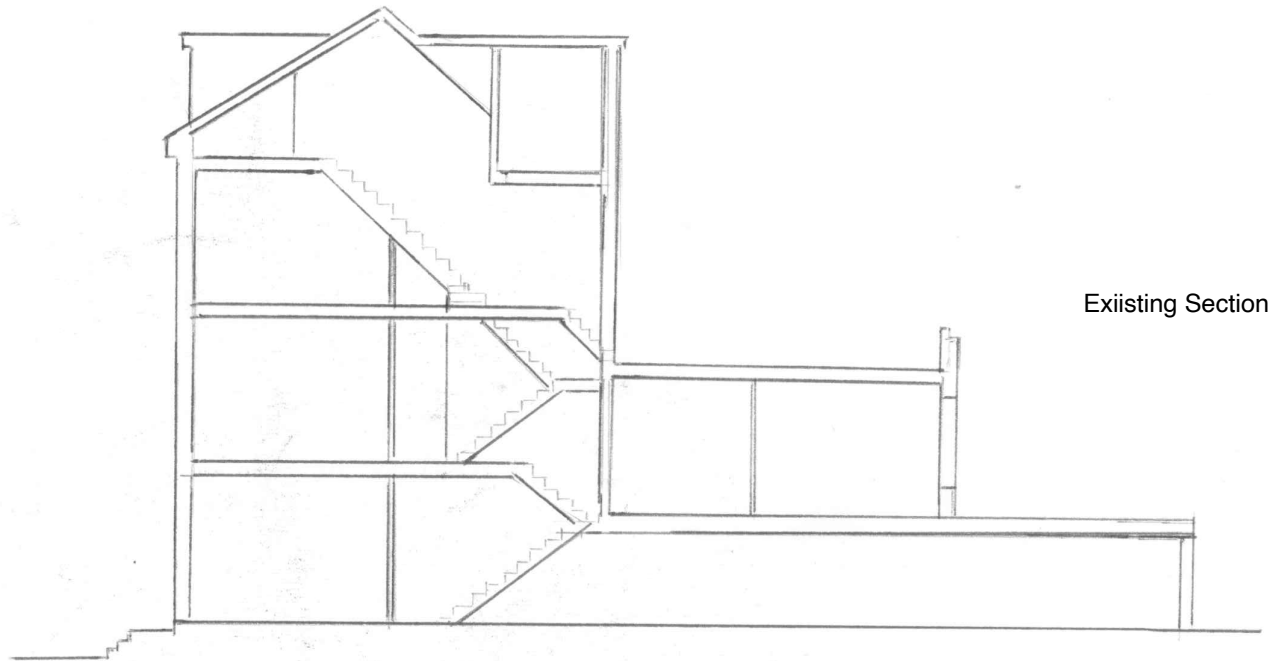

Existing Section

Scale  
1:50 A1

1st, 2nd, 3rd  
Floor Flat, 104  
Savernake Rd,  
NW3 2JR

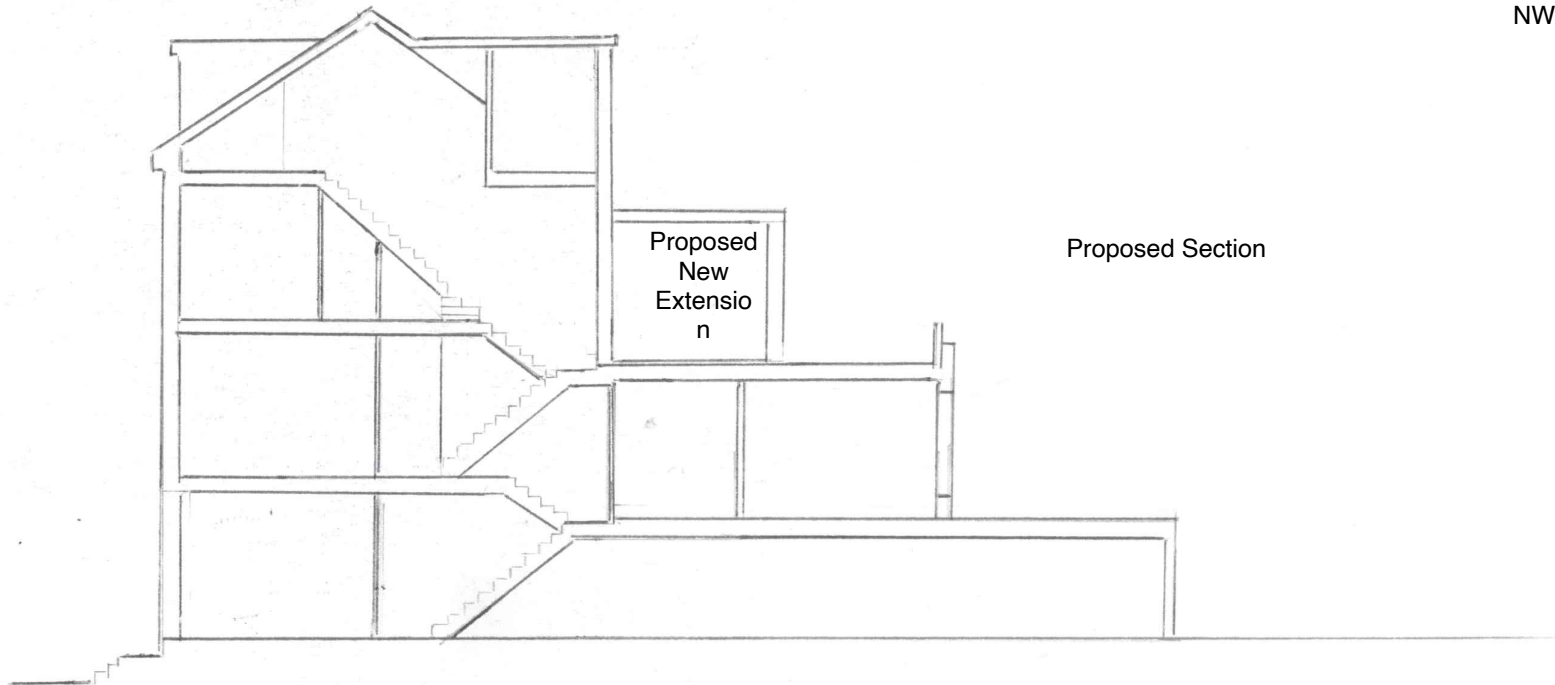

Proposed  
New  
Extension

Proposed Section