


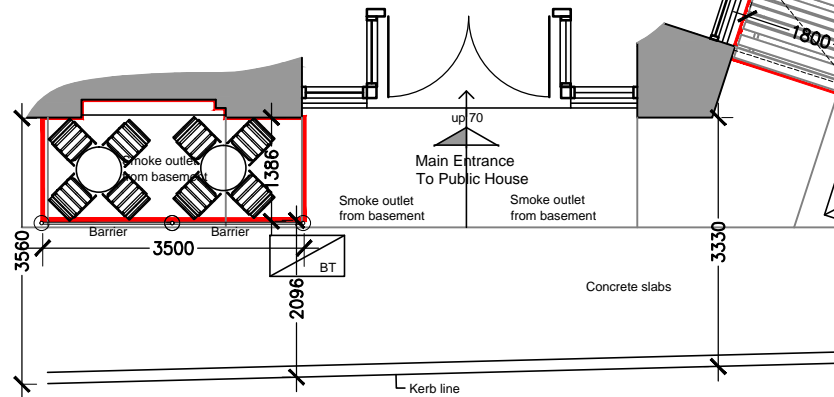


Parkway



Barrier Style



← Parkway

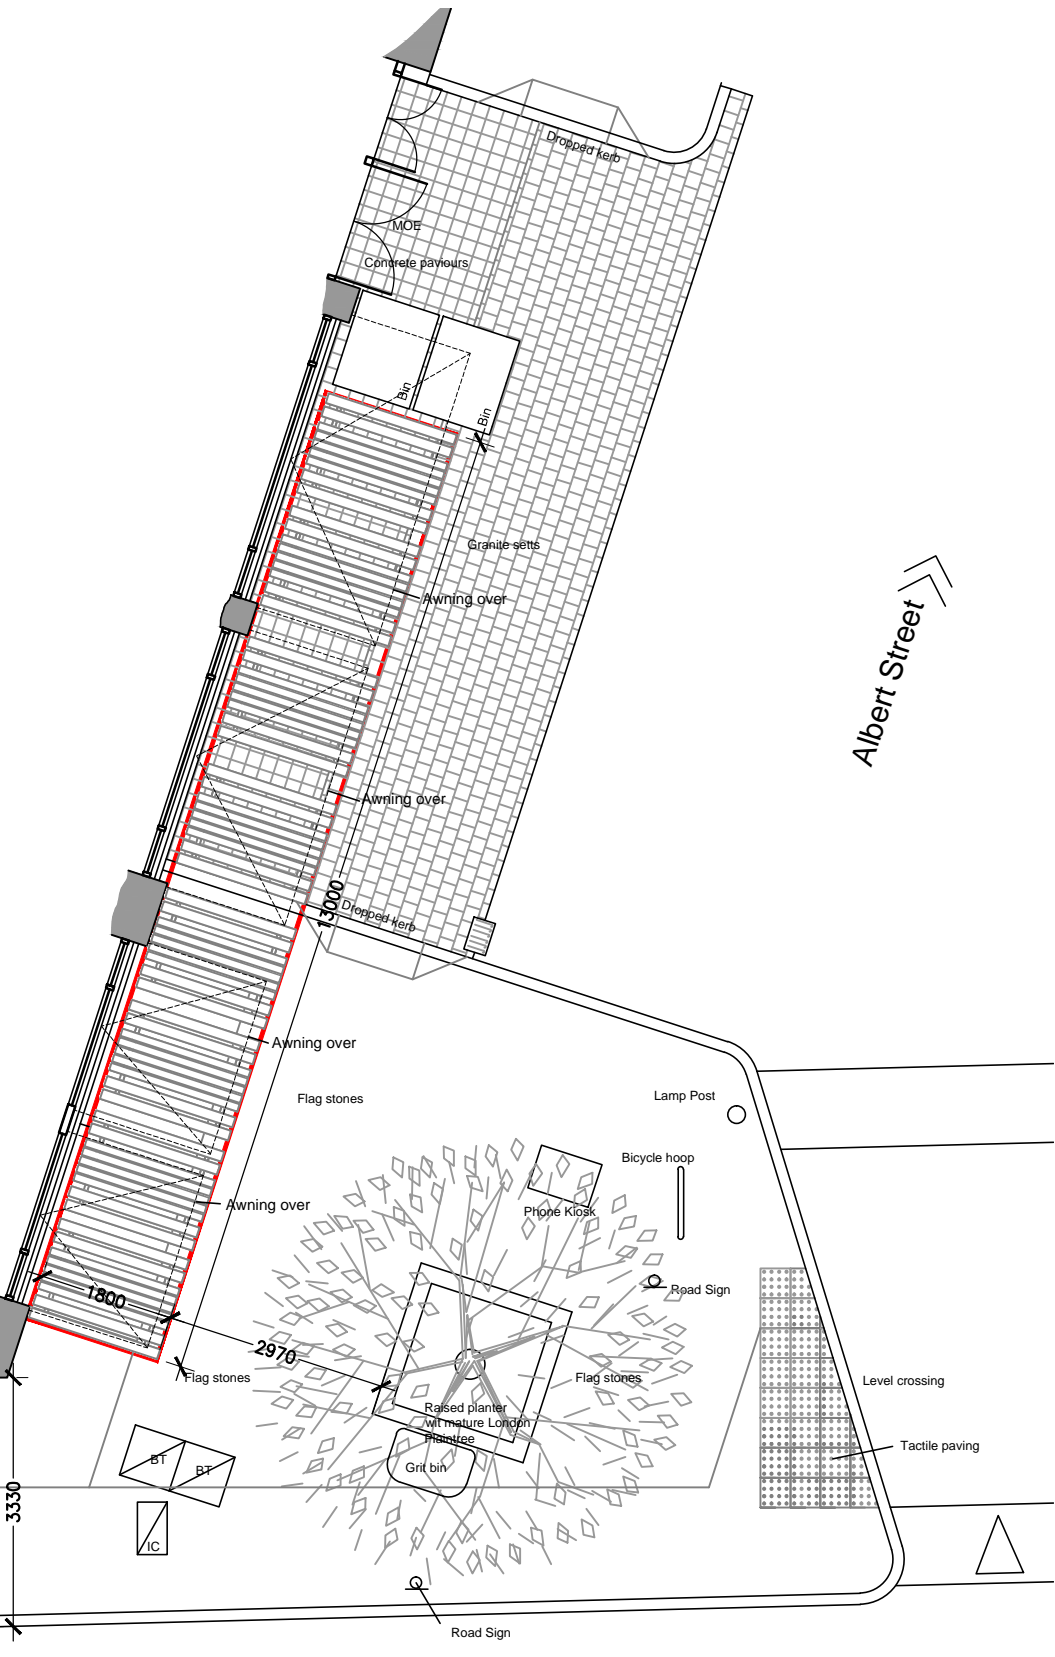

Albert Street



Albert Street

Furniture 8 No timber picnic benches



Location Plan 1:1250

Date 29.03.16

Scale: 1:100 @A3
 Drawing Number: 2937-80
 Rev: C

Project : The Earl Of Camden, 55 Parkway,
 London, NW1 7PN

Pembrook Design

Summit House, Harescroft Road, The Pinches, Hatfield, Essex, CM19 5BN
 Tel: 01279 433888, Fax: 01279 433889

NOTE: CONTRACTORS ARE TO CHECK ALL SIZES AND DIMENSIONS BEFORE SETTING OUT ANY SITE OR SHOPWORK ANY ERRORS OR DISCREPANCIES TO BE REPORTED AND RESOLVED BY THE SITE SPECIFIC PROJECT DESIGNER/BUILDER AND RESPECTIVE AGENTS.