


EXISTING PLAN

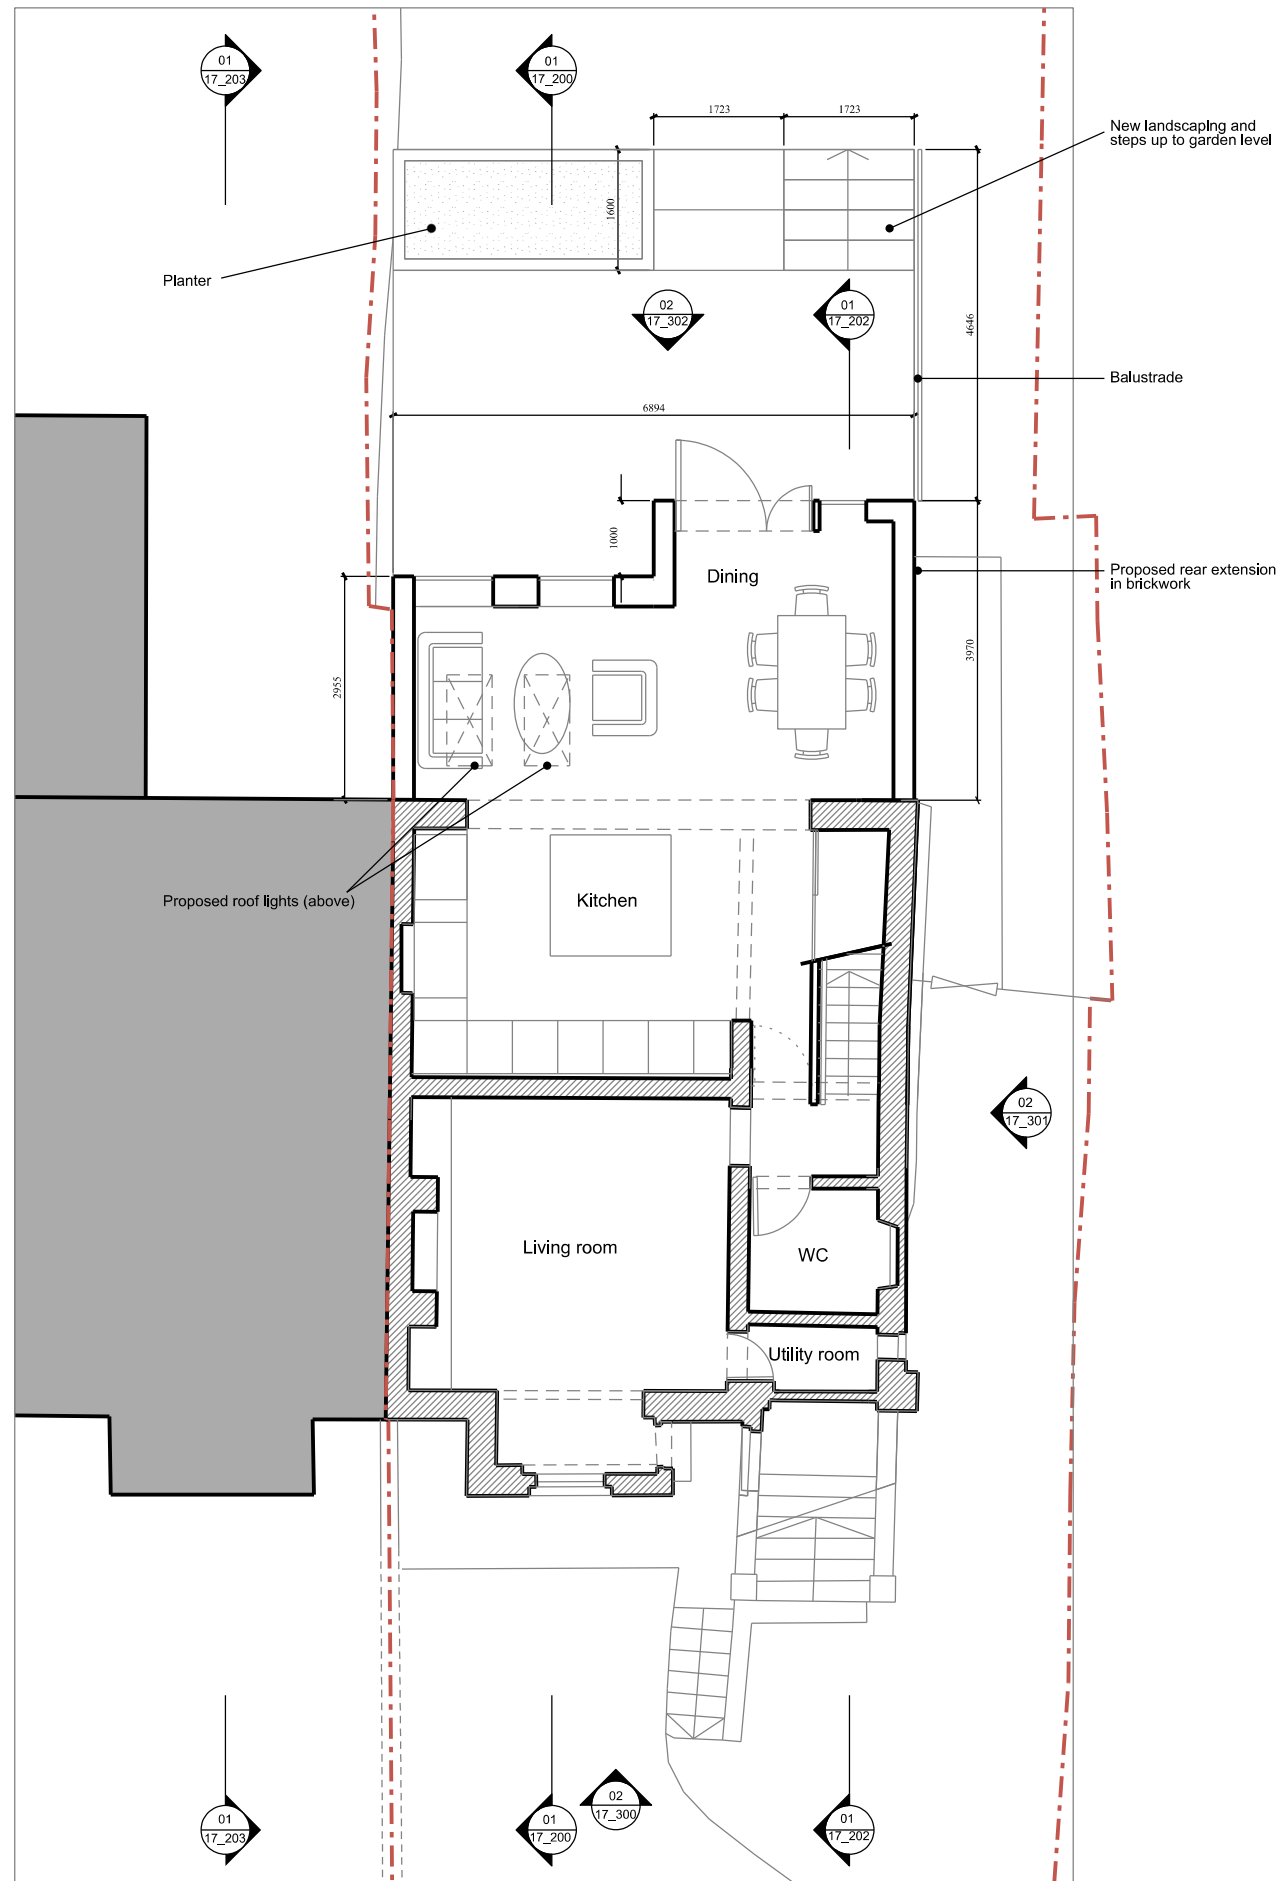

PROPOSED PLAN

NOTES

ALL MEASURES ARE EXPRESSED IN MILLIMETRES AND ARE INDICATIVE ONLY. IT IS RESPONSIBILITY OF THE BUILDER / CONTRACTOR TO CHECK THEM ON SITE BEFORE COMMENCING ALL WORKS.

WHEN DEFECTS ON EXISTING WORKS ARE DISCOVERED, GIVE IMMEDIATE NOTICE TO THE ARCHITECT.

IT IS ALSO THE RESPONSIBILITY OF THE BUILDER AND THE OWNER TO SERVE PARTY WALL NOTICE TO ALL NEIGHBOURS AND COMPLY WITH ALL REGULATIONS AND BUILDING CONTROL RECOMMENDATIONS.

WORKMANSHIP SHALL BE IN ACCORDANCE WITH GOOD BUILDING PRACTICE AND SHOULD AT LEAST COMPLY WITH BS8000 AND THE LATEST APPLICABLE CODES OF PRACTICE.

- Existing walls retained
- New extension walls
- Site boundary

REV.	DATE	NOTES
A	16/11/2021	EXTENSION WINDOW SIZE REDUCED
B		
C		
D		
E		
F		
G		
H		

PROJECT

**15 TORRIANO AVENUE
NW5 2SN**

CLIENT

Mr PAUL CARROLL &
MRS TARA KINGSLEY

TITLE

**EXISTING AND PROPOSED
LOWER GROUND FLOOR**

STATUS

PLANNING

DATE

22 November 2021

FILE NAME

DRAWN BY

PC

SCALE

1: 100 @ A3

DRAWING NO.

REV.

17_099 A

