


REV	NO	DATE	DESCRIPTION
A	VM	16.11.2021	Awning position updated

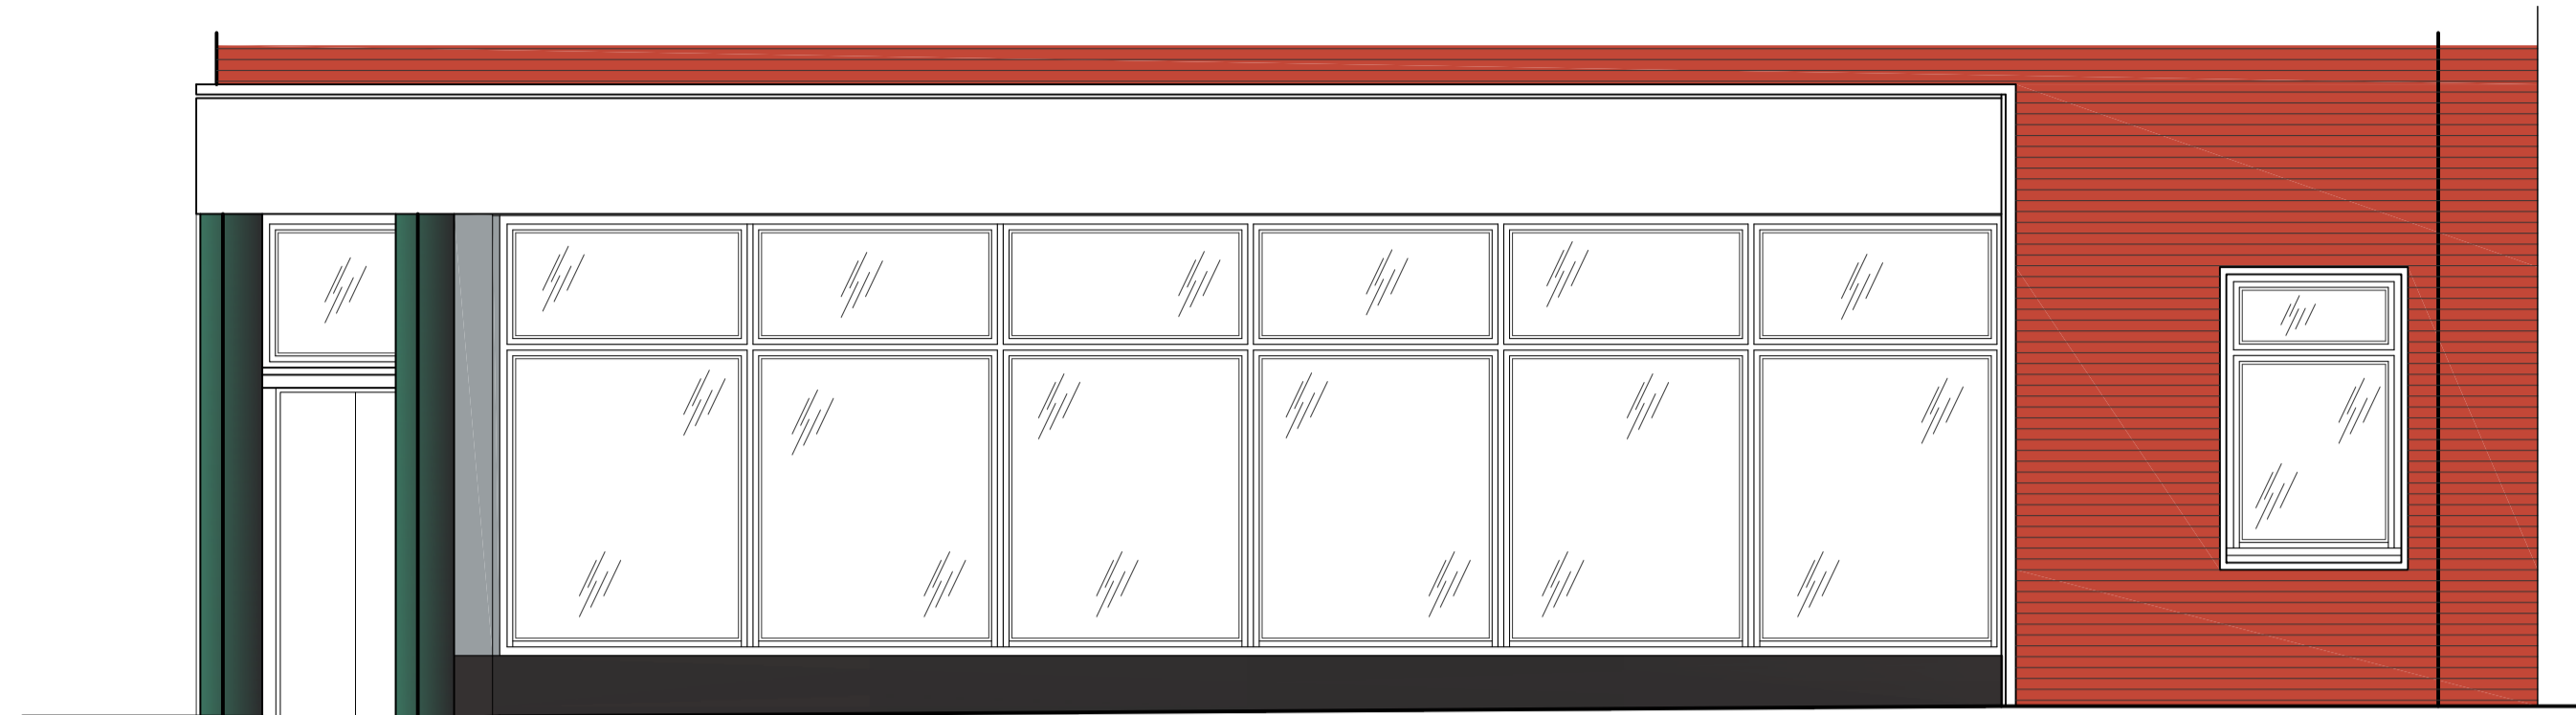


WEST END LANE

Existing Elevation:  
West End Lane  
Scale 1:50




FAWLEY ROAD

Existing Elevation:  
Fawley Road  
Scale 1:50

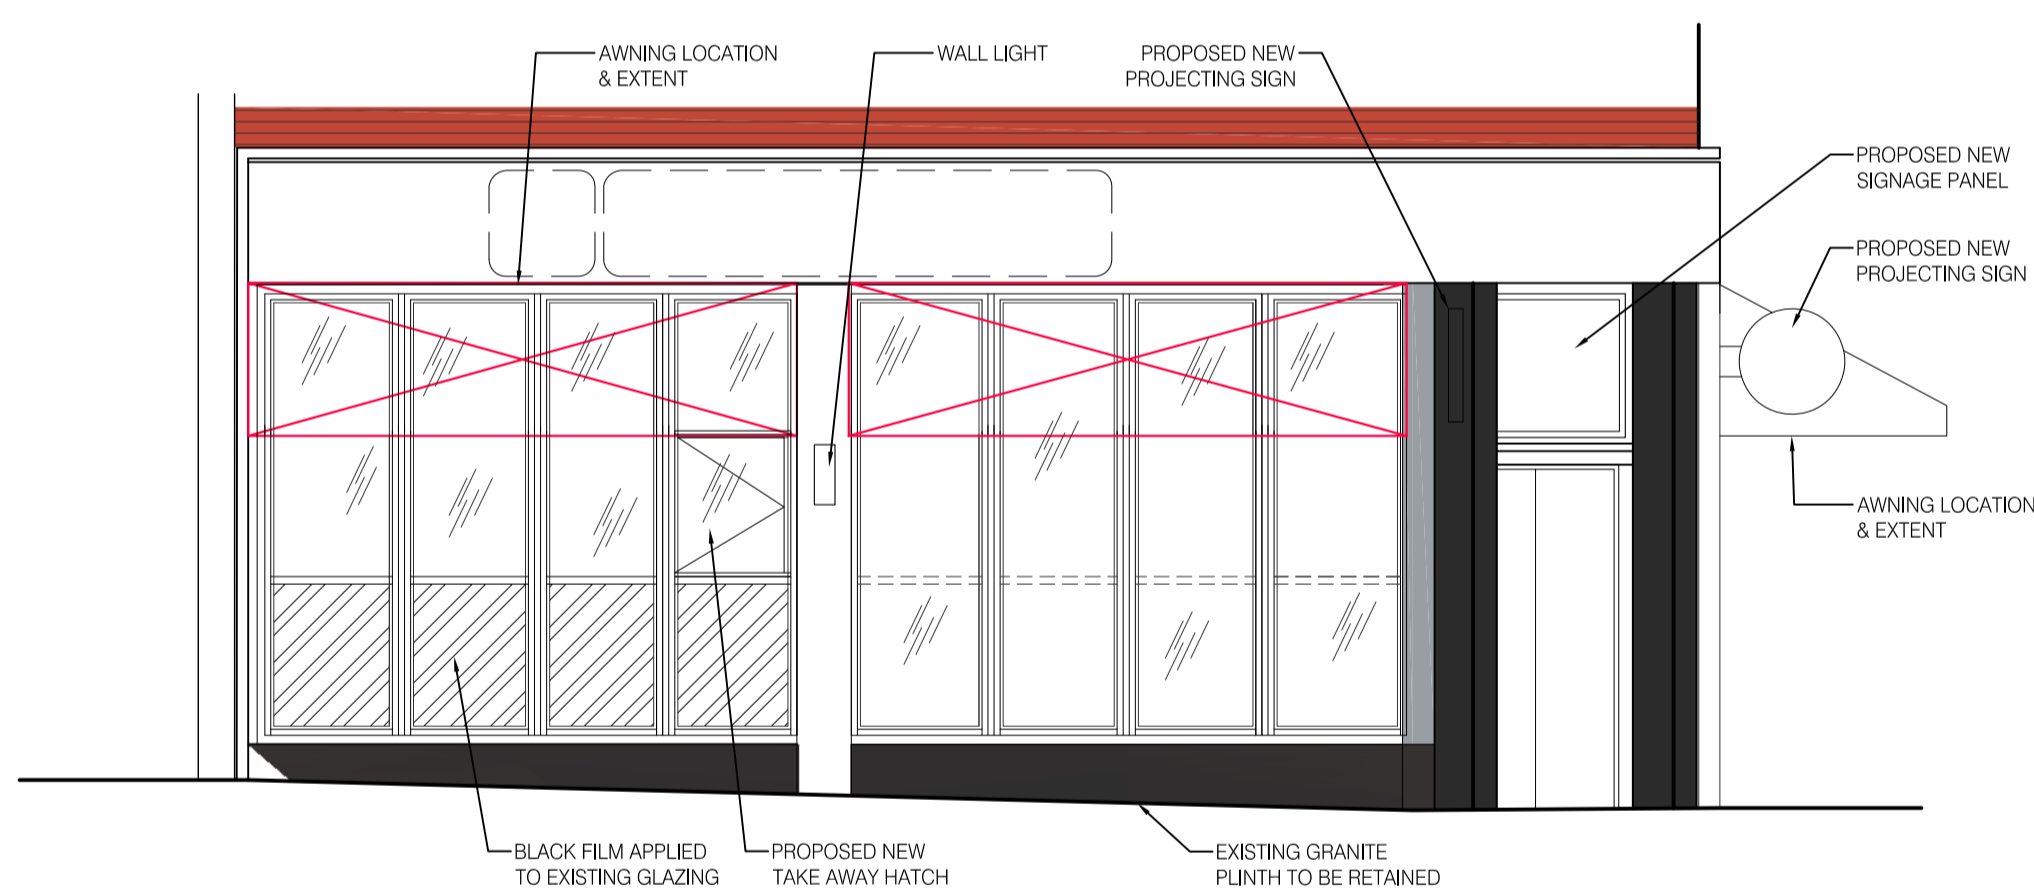


WEST END LANE

Proposed Elevation:  
West End Lane  
Scale 1:50

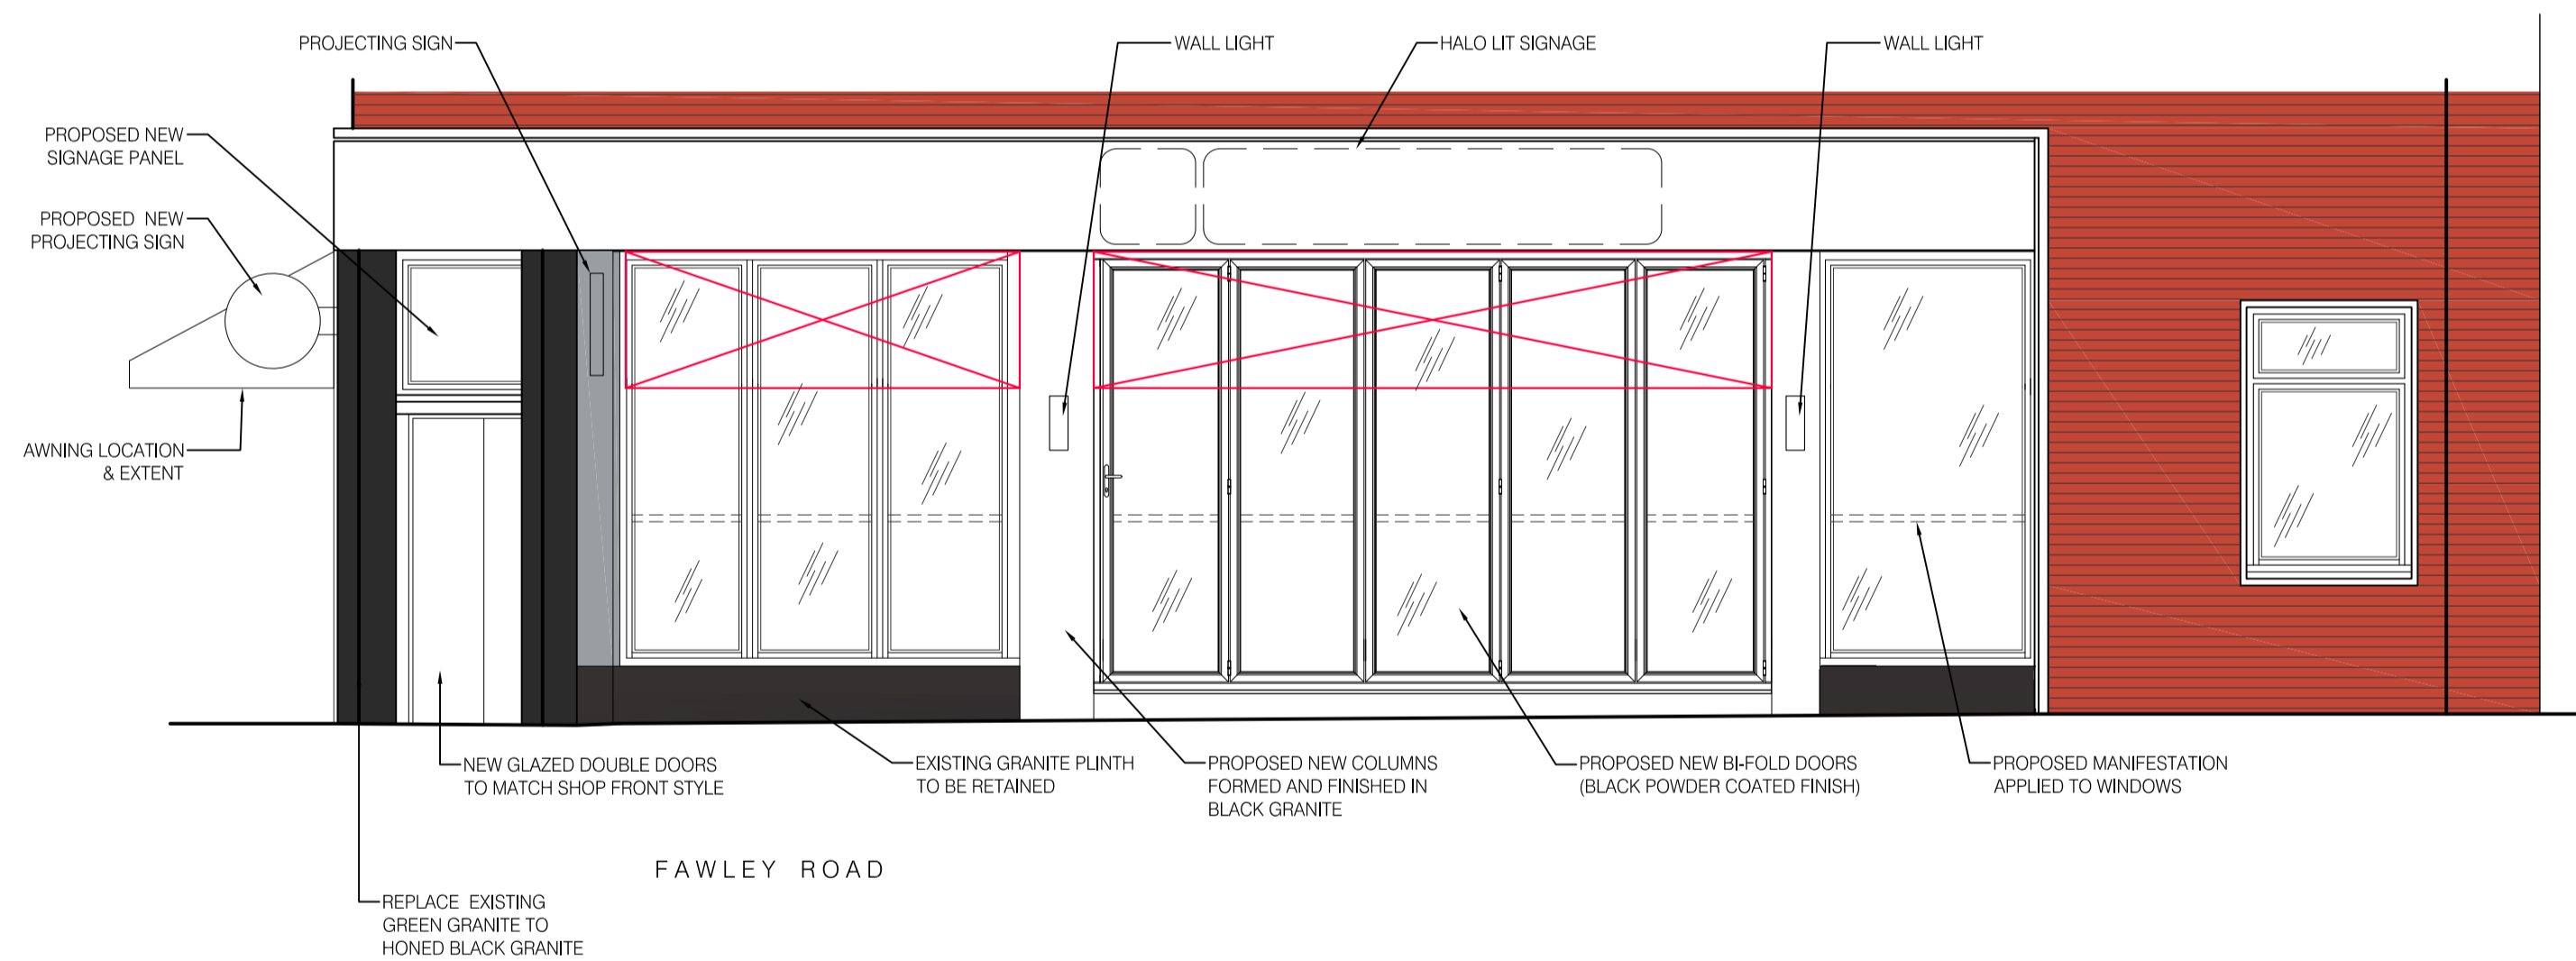

FAWLEY ROAD

Proposed Elevation:  
Fawley Road  
Scale 1:50

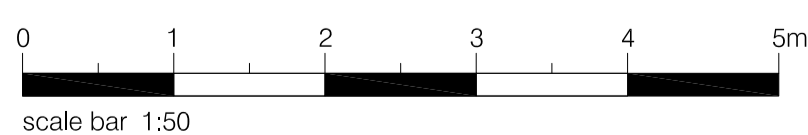

**PRELIMINARY**

CLIENT  
**CHIPOTLE**

PROJECT  
208 West End Lane  
West Hampstead  
NW6 1UV

TITLE  
Existing & Proposed Elevations

DRAWN  
JG

CHECKED  
--

SCALE @ A1  
1:50

DATE  
Nov 2021

DRAWING NO.  
4985/04/A