



Revisions:	Description:
A 26/02/21	Reposition sign on elevation B

**Section A-A**  
Scale 1:10 @ A2

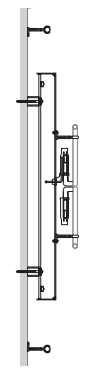

**Visual**  
Scale 1:10 @ A2

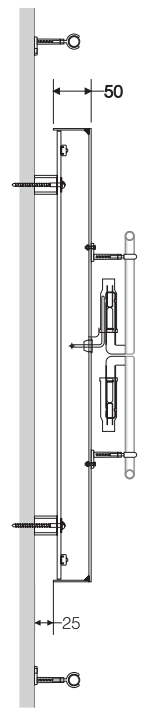

**Section A-A**  
Scale 1:5 @ A2

- Panels:**  
600mm high x 50mm deep built up fabricated aluminium powder coated brown & red in corporate colours.
- Backplates:**  
Stand off 5/6mm clear Polycarbonate with 30 x 25mm diameter white PVC fixing spacers.
- Lettering & Logo:**  
Double outline 12mm diameter white 25ma open neon tubing fixed with clear 'Grabbit' tube supports.
- Illumination:**  
6500k cool white LED lighting mounted to clear backplate giving full perimeter panel halo illumination.
- Fascia Lines:**  
15mm 25ma white open neon straights mounted to tops & bottoms of existing fascias.

**2no**  
**Illuminated neon fascia signs.**



Harvey Combe Station Road Killingworth  
Newcastle Upon Tyne NE12 6QQ  
Tel (0191) 268 6394  
www.harpersigns.co.uk  
e-mail signs@harpersigns.co.uk

Client :  
Chipottle

Site :

Drawn by : *[Signature]* Date:

Scale : 1:10 / 1:100 / 1:5 @ A2.

Drawing No. **01** Rev

NOTE:  
This drawing should not be scaled.  
Drawing is the property of Harper Signs Ltd & they reserve copyright.  
It is issued on the understanding that it will not be copied, reproduced or disclosed in whole or in part to any unauthorised party without written permission from Harper Signs Ltd.