


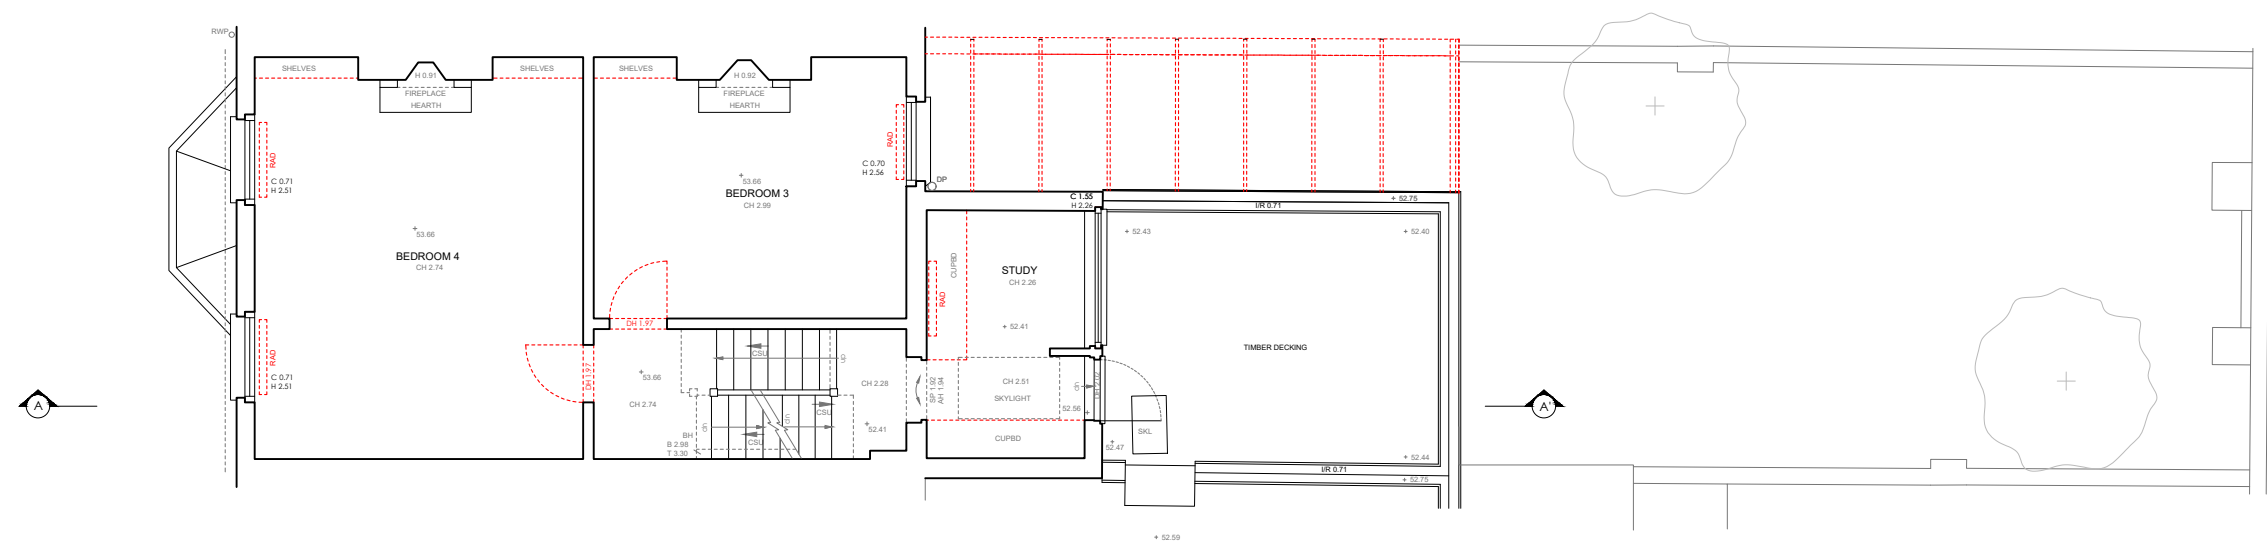


PLANNING

NOT FOR CONSTRUCTION

[illegible]



30.09.2021	00	Planning application
Date	Rev.	Description
project title	:	32 Estelle Road, NW3 2JY
scale	:	Demolition Third Floor Plan
drawing no.	:	1/100@A3
revision no.	:	ER.DE.104
status	:	00
date	:	Planning
	:	05.10.2021

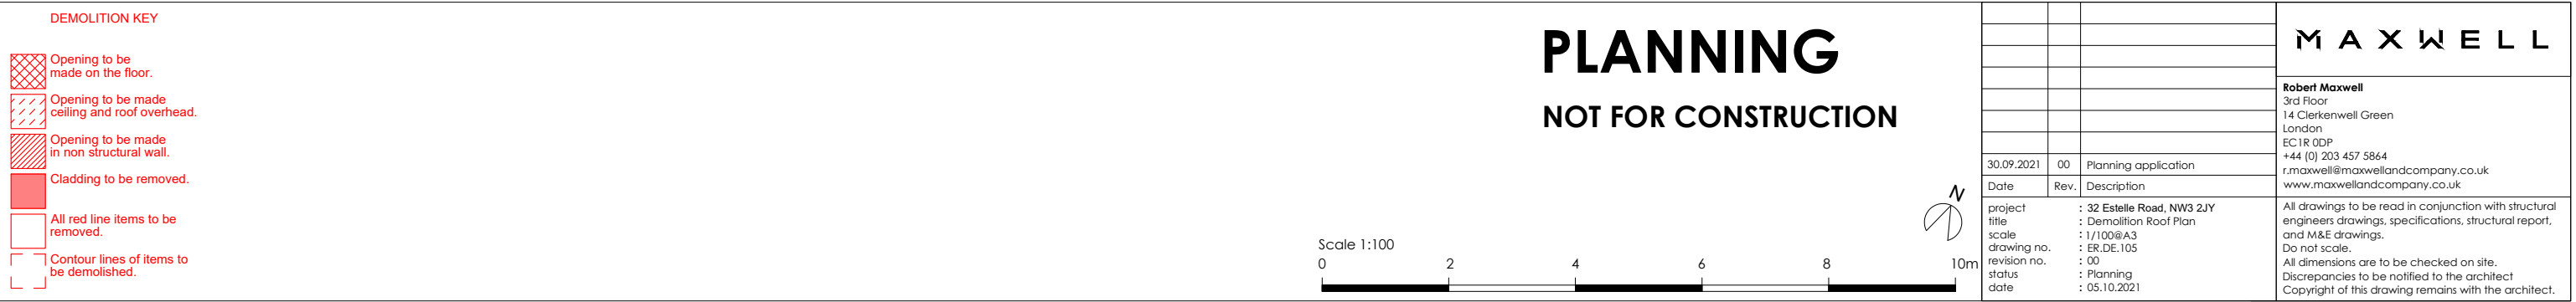

Scale 1:100

0 2 4 6 8 10m

[illegible]