


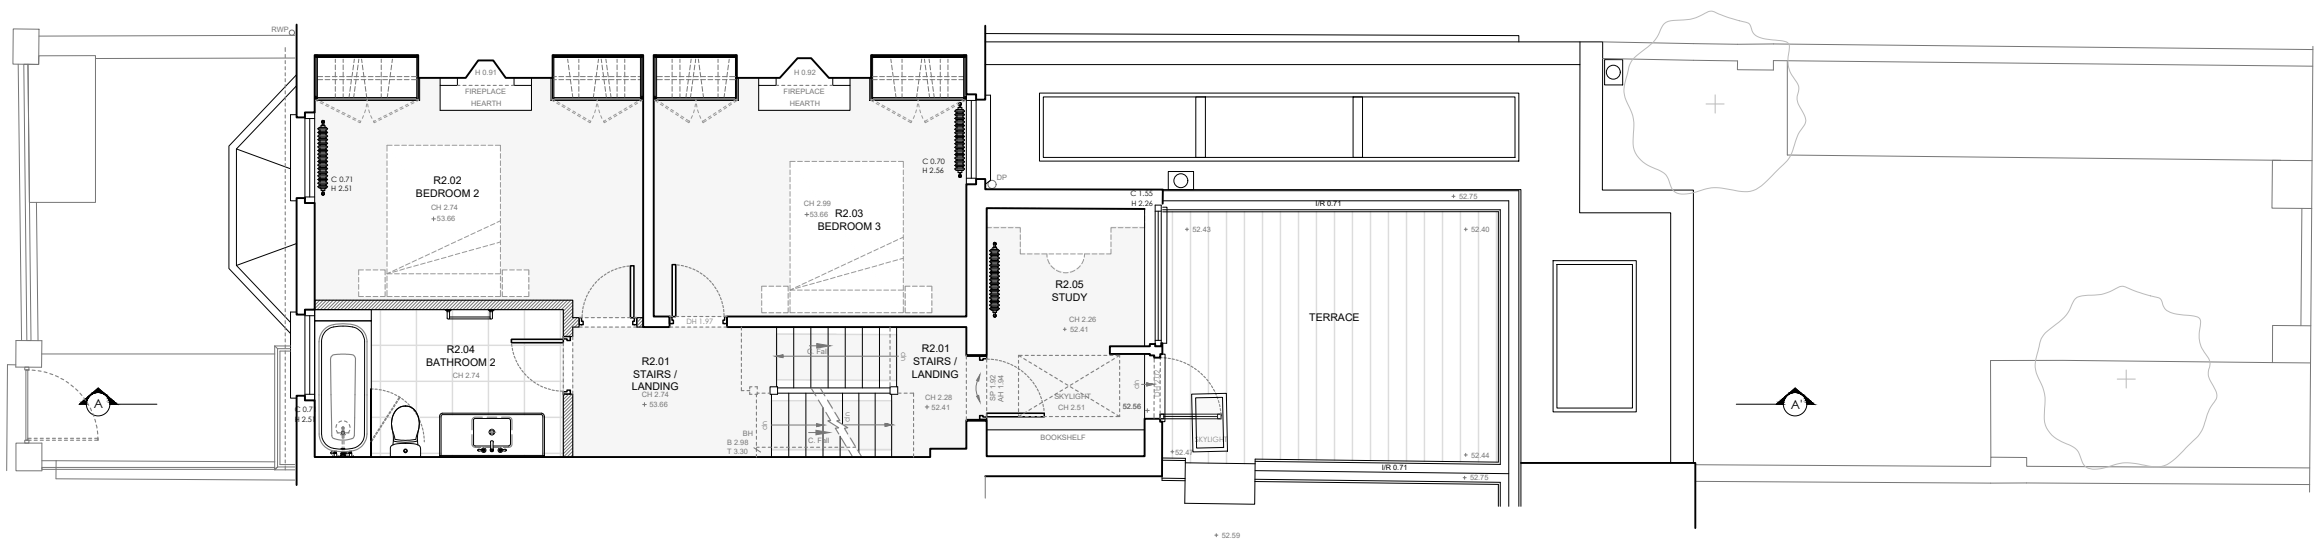





PLANNING  
NOT FOR CONSTRUCTION




|               |                              |                      |   |
|---------------|------------------------------|----------------------|---|
|               |                              |                      | <b>M A X W E L L</b>   |
|               |                              |                      |   |
|               |                              |                      |   |
|               |                              |                      |   |
|               |                              |                      |   |
| 30.09.2021    | 00                           | Planning application | <b>Robert Maxwell</b><br>3rd Floor<br>14 Clerkenwell Green<br>London<br>EC1R 0DP<br>+44 (0) 203 457 5864<br>r.maxwell@maxwellandcompany.co.uk<br>www.maxwellandcompany.co.uk   |
| Date          | Rev.                         | Description          |   |
| project title | : 32 Estelle Road, NW3 2JY   |                      |   |
| scale         | : Proposed Second Floor Plan |                      |   |
| drawing no.   | : 1/100@A3                   |                      |   |
| revision no.  | : ER.PP.203                  |                      |   |
| status        | : 00                         |                      |   |
| date          | : Planning                   |                      |   |
|               | : 05.10.2021                 |                      |   |
|               |                              |                      | All drawings to be read in conjunction with structural engineers drawings, specifications, structural report, and M&E drawings.<br>Do not scale.<br>All dimensions are to be checked on site.<br>Discrepancies to be notified to the architect<br>Copyright of this drawing remains with the architect. |



A horizontal number line is shown with tick marks at 0, 2, 4, 6, 8, and 10m. A bracket is drawn below the line from 0 to 4m, and another bracket is drawn below the line from 4m to 8m.

[illegible]

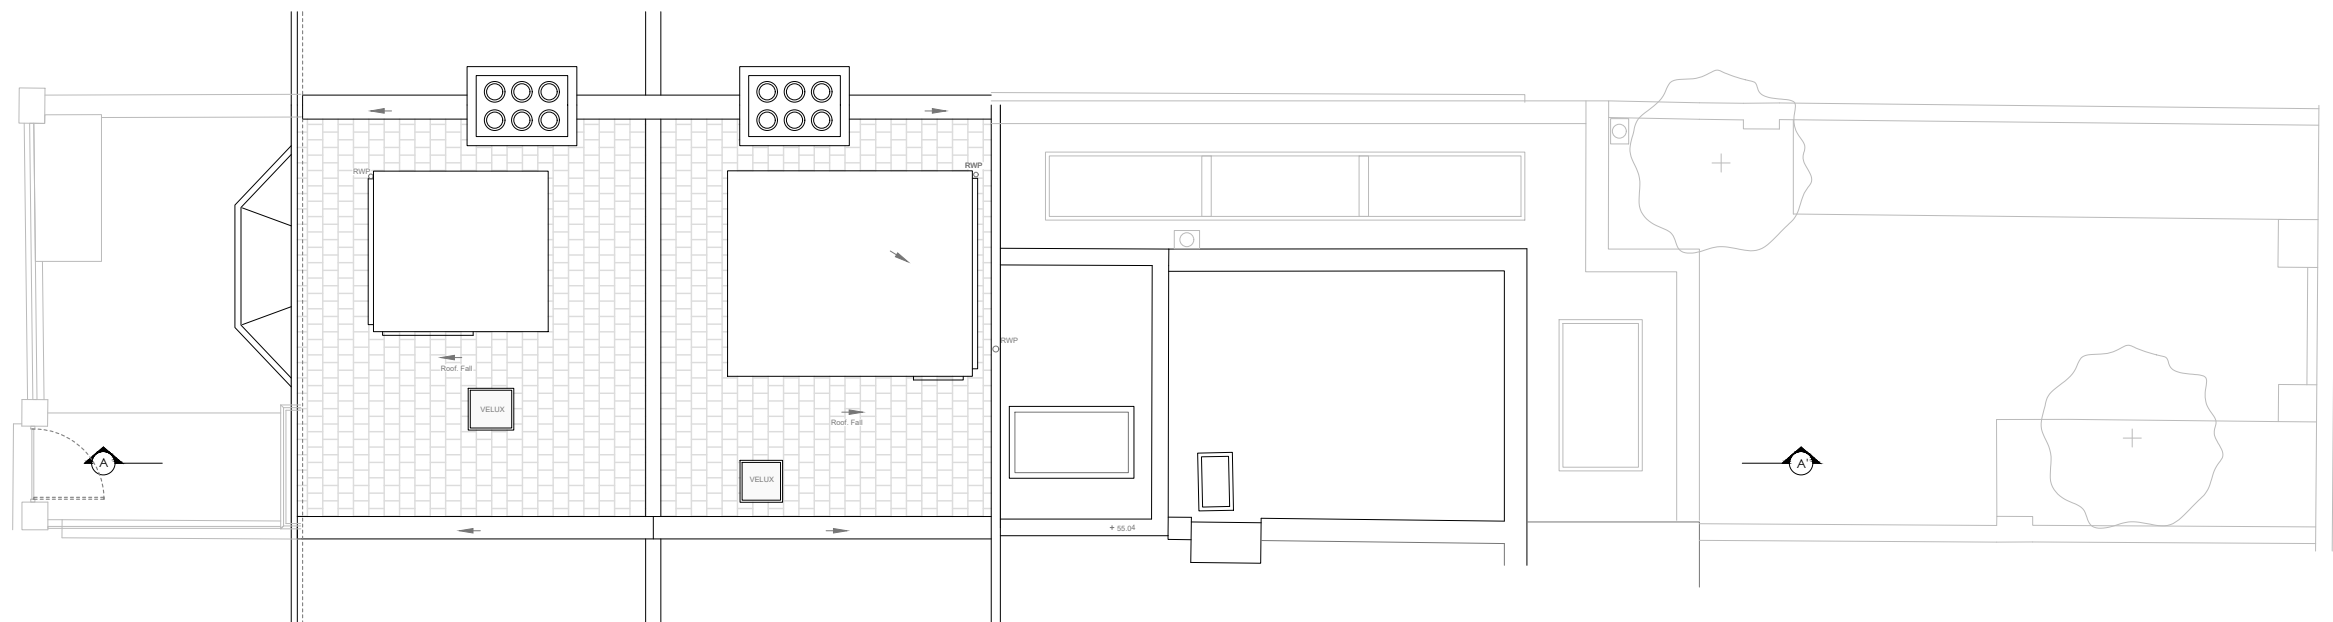


# PLANNING

## NOT FOR CONSTRUCTION



|                 |            |                          | <b>M A X W E L L</b>   |
|-----------------|------------|--------------------------|---|
|                 |            |                          | <b>Robert Maxwell</b>   |
|                 |            |                          | 3rd Floor<br>14 Clerkenwell Green<br>London   |
|                 |            |                          | EC1R ODP<br>+44 (0) 203 457 5864<br><a href="mailto:r.maxwell@maxwellandcompany.co.uk">r.maxwell@maxwellandcompany.co.uk</a><br><a href="http://www.maxwellandcompany.co.uk">www.maxwellandcompany.co.uk</a> |
| 30.09.2021      | 00         | Planning application     |   |
| Date            | Rev.       | Description              |   |
| project title : |            | 32 Estelle Road, NW3 2JY | All drawings to be read in conjunction with structural engineers drawings, specifications, structural report, and M&E drawings.<br>Do not scale.                                                             |
| drawing no. :   |            | Proposed Roof Plan       |   |
| scale :         |            | 1/100 @A3                |   |
| revision no. :  |            | ER.PP.205                |   |
| status :        | 00         |                          | All dimensions are to be checked on site.   |
| date :          | Planning   |                          | Discrepancies to be notified to the architect   |
|                 | 05.10.2021 |                          | Copyright of this drawing remains with the architect.   |



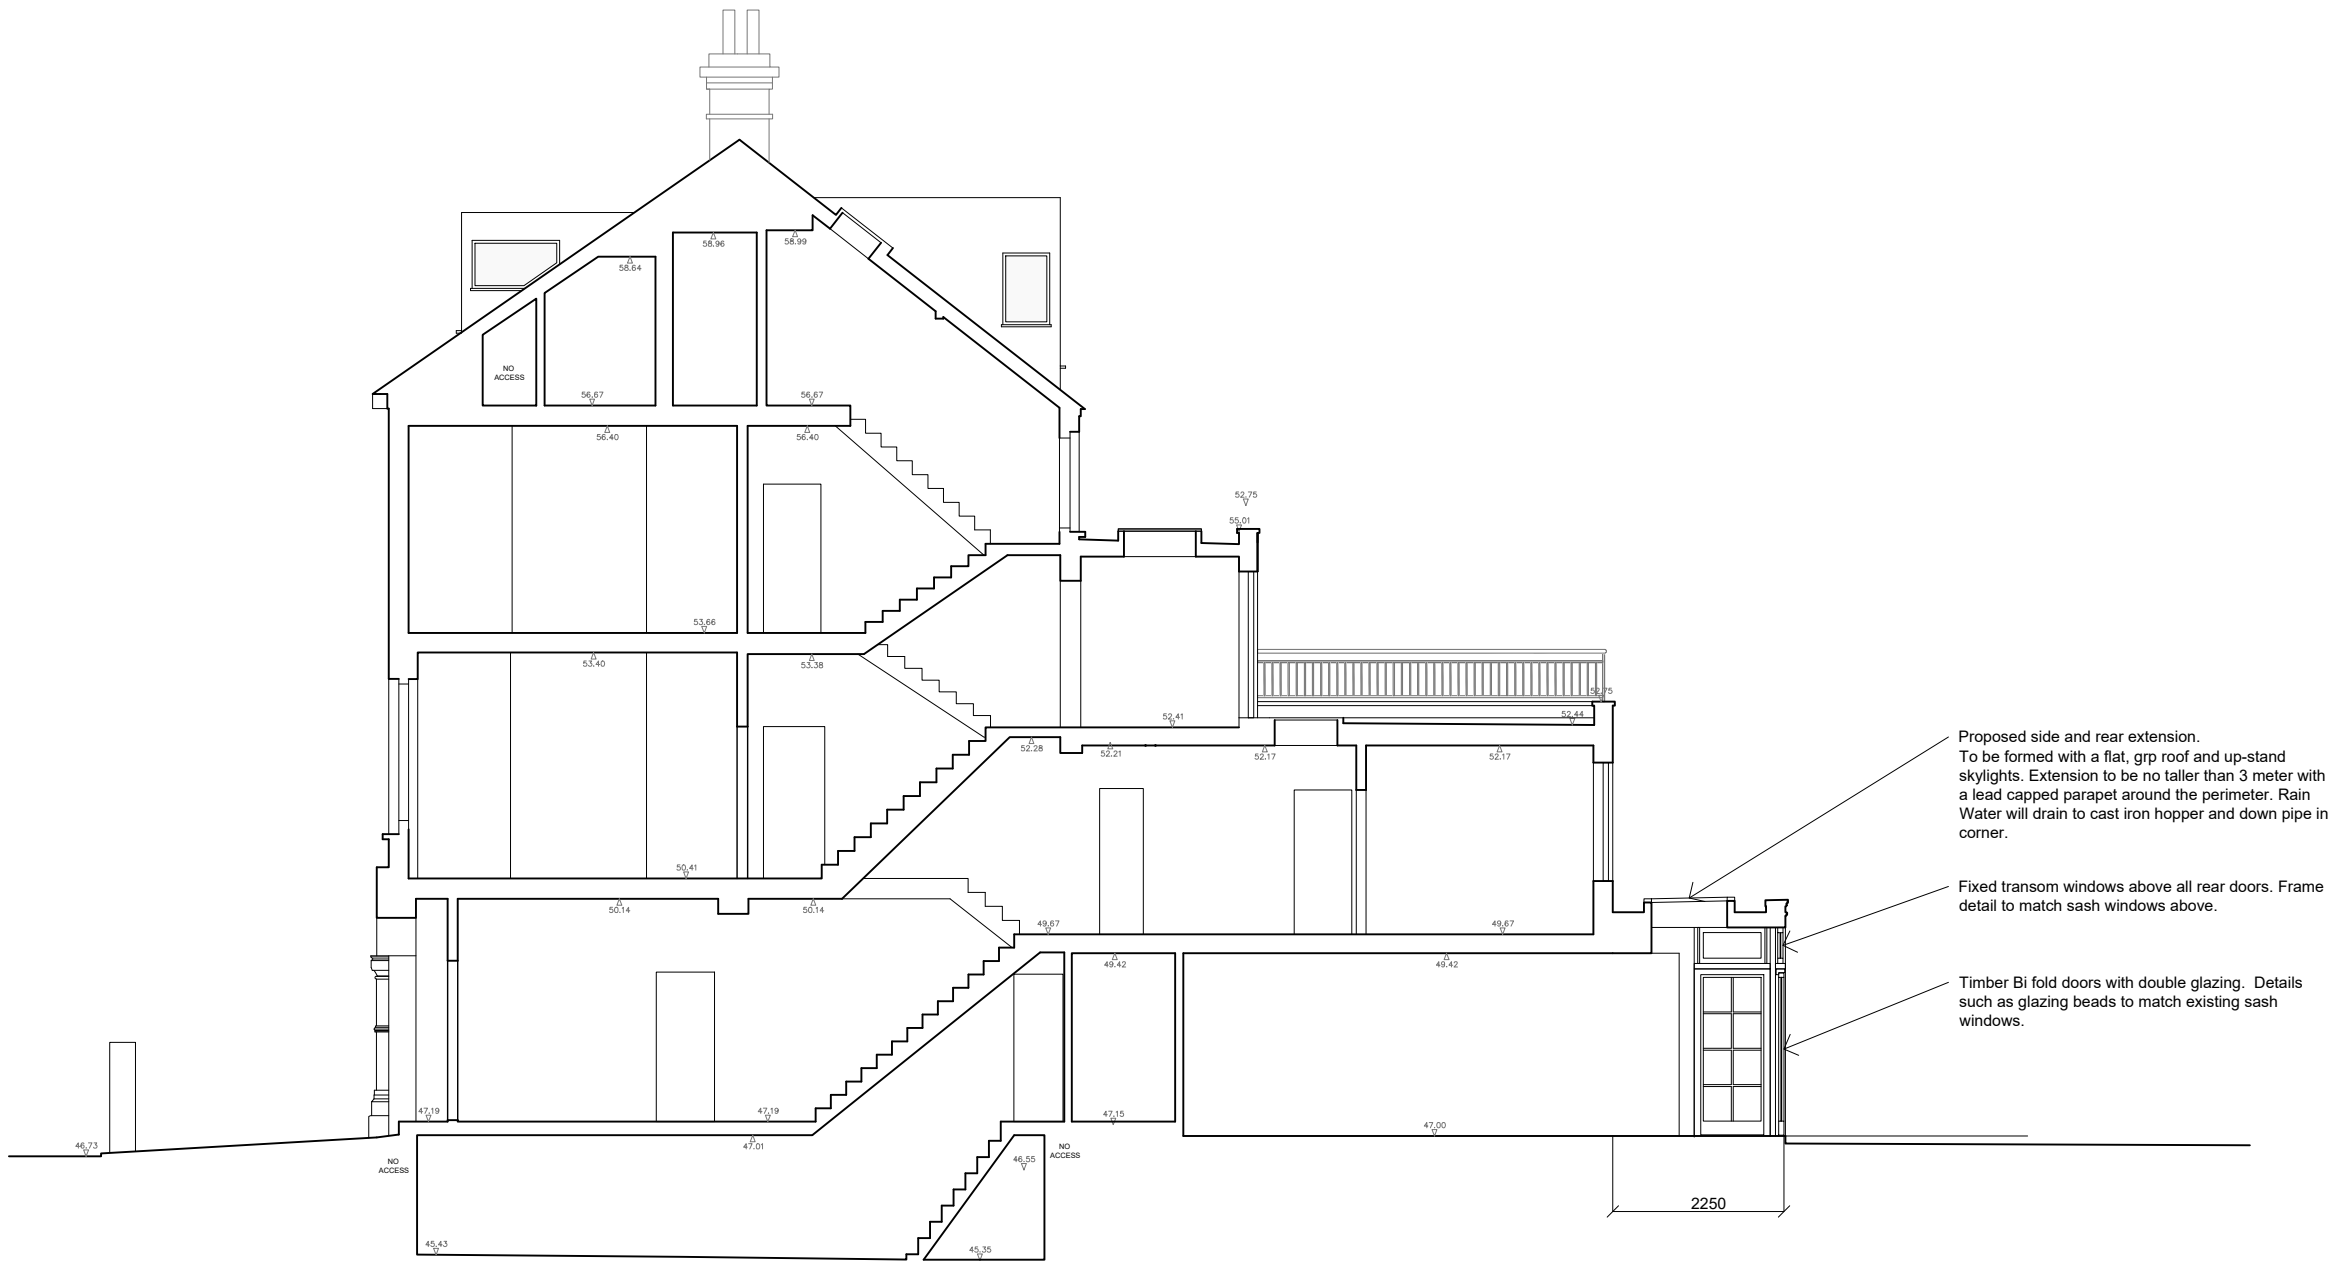

# PLANNING

## NOT FOR CONSTRUCTION



|               |                            |                      |   |
|---------------|----------------------------|----------------------|---|
|               |                            |                      | MAXWELL   |
|               |                            |                      |   |
|               |                            |                      |   |
|               |                            |                      |   |
|               |                            |                      |   |
| 30.09.2021    | 00                         | Planning application | Robert Maxwell<br>3rd Floor<br>14 Clerkenwell Green<br>London<br>EC1R 0DP<br>+44 (0) 203 457 5864<br>r.maxwell@maxwellandcompany.co.uk<br>www.maxwellandcompany.co.uk   |
| Date          | Rev.                       | Description          |   |
| project title | : 32 Estelle Road, NW3 2JY |                      | All drawings to be read in conjunction with structural engineers drawings, specifications, structural report, and M&E drawings.<br>Do not scale.<br>All dimensions are to be checked on site.<br>Discrepancies to be notified to the architect<br>Copyright of this drawing remains with the architect. |
| scale         | : 1/100@A3                 |                      |   |
| drawing no.   | : ER.PP.207                |                      |   |
| revision no.  | : 00                       |                      |   |
| status        | : Planning                 |                      |   |
| date          | : 05.10.2021               |                      |   |