
EXISTING MEMORIAL FOUNTAIN / COURTYARD LAYOUT

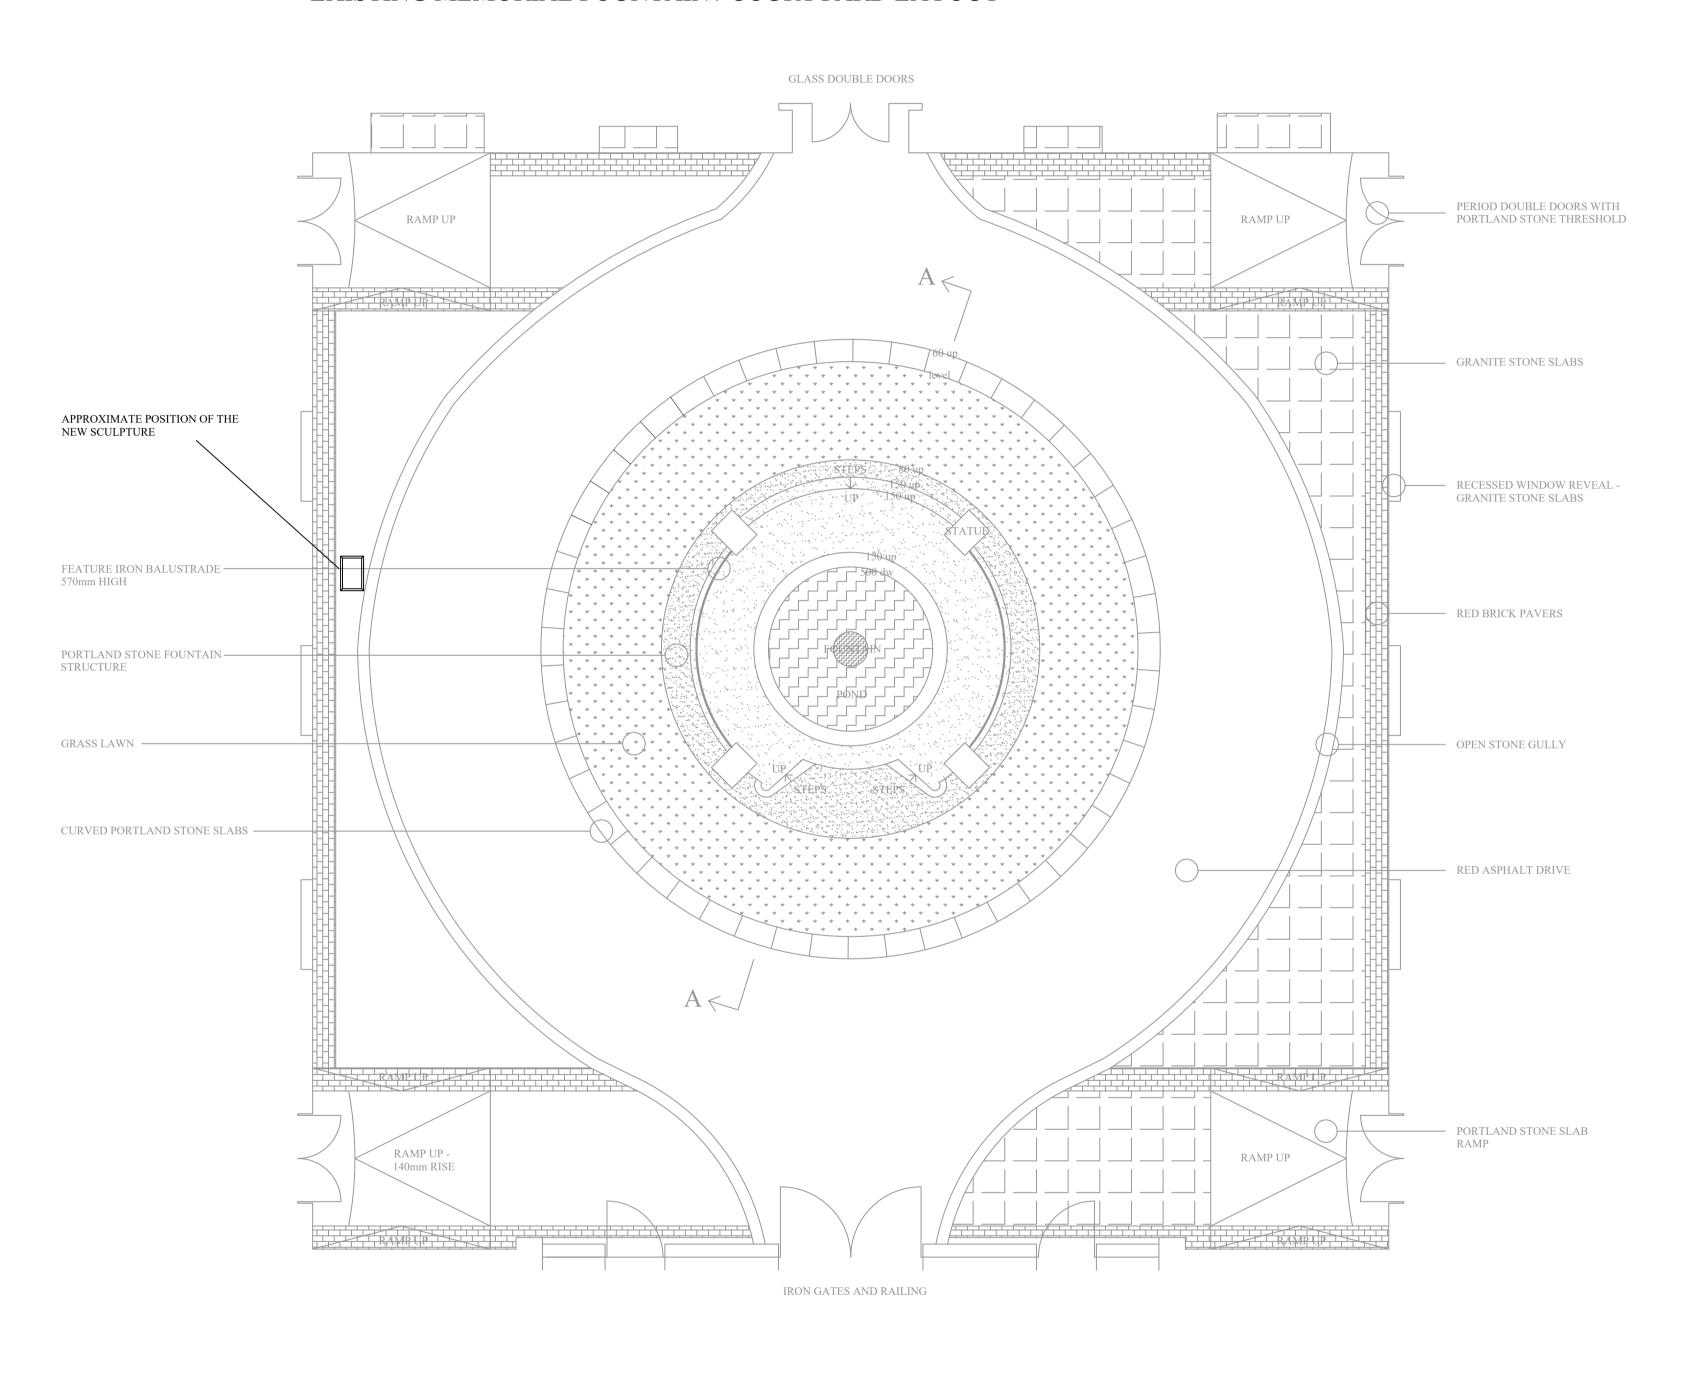

SECTION AA

Date

GENERAL NOTE:

* THIS DRAWING IS TO BE READ IN CONJUNCTION WITH ALL RELEVANT ARCHITECT'S, ENGINEER'S AND SPECIALIST CONTRACTORS DRAWINGS AND SPECIFICATIONS.

Notes

* DO NOT SCALE FROM THIS DRAWING IN EITHER PAPER OR DIGITAL FORM. USE WRITTEN DIMENSIONS ONLY.

FIXING NOTE:

* ENSURE THAT ALL APPROPRIATE/
SUITABLE FIXING METHODS ARE
PRACTICED WHEN INSTALLING
STONEWORKS. STAINLESS STEEL DOWELS/
BRACKETS SHOULD BE USED AT ALL
RELEVANT JUNCTIONS, AS WELL AS THE
SPECIFIED MORTAR MIX WHEN BEDDING
STONE.

Date Rev Description



CHICHESTER STONEWORKS LIMITED
Terminus Road Chichester West Sussex P019 8TX
TEL: 01243 784225 FAX: 01243 785616
EMAIL: info@csworks.co.uk

Contract: British Medical Association

Covid Memorial Sculpture

Stone Type: Portland Stone (Base bed)

Scale: Size: 1:100 A1

0 1m 2m 3m 4m 5m

Planning

Issued for:

Drawn By: AMS Date: 18/11/2021

Drawing No: CSWE 870 P 003 A