




Original Non Illuminated
Unwins Projecting Sign

Scale 1 : ;20@A3



Original Part Elevation and Section

Unwins Wine Merchants Shopfront Fascia Sign
Yellow Lettering out of Green Background

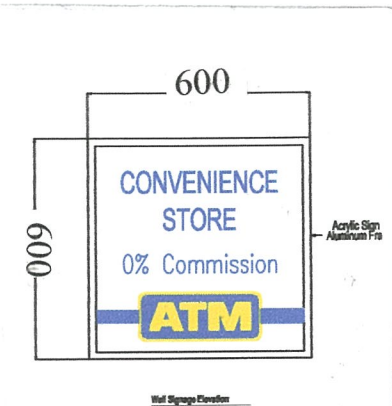

Installed Non Illuminated
ATM Projecting Sign

Scale 1 : 20@A3




Installed Part Elevation and Section

Unwins Wine Merchants Shopfront Fascia Sign
Yellow Lettering out of Green Background



Scale 1 : 50@A3

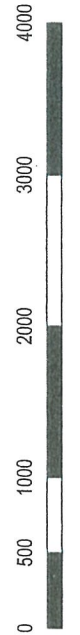

Drawing No. EN01102021
Scale: 1:50
Date: 22.11.2021

Des Ager Design and Planning Consultant

33 Charterhouse Road, Godalming, Surrey GU7 2AG
T: 01483 800417
M: 07836 558370
desmondager@gmail.com

Project Title:
Retrospective Advertisement Application
Non Illuminated Projecting Sign

Site Address:
Euronet Replacement Non Illuminated
Projecting Sign Nisa Unwins 84 Marchmont
Street London WC1N 1AG

Notes:

Client:

