


Location Plan
8 Belsize Park, NW3 4ET

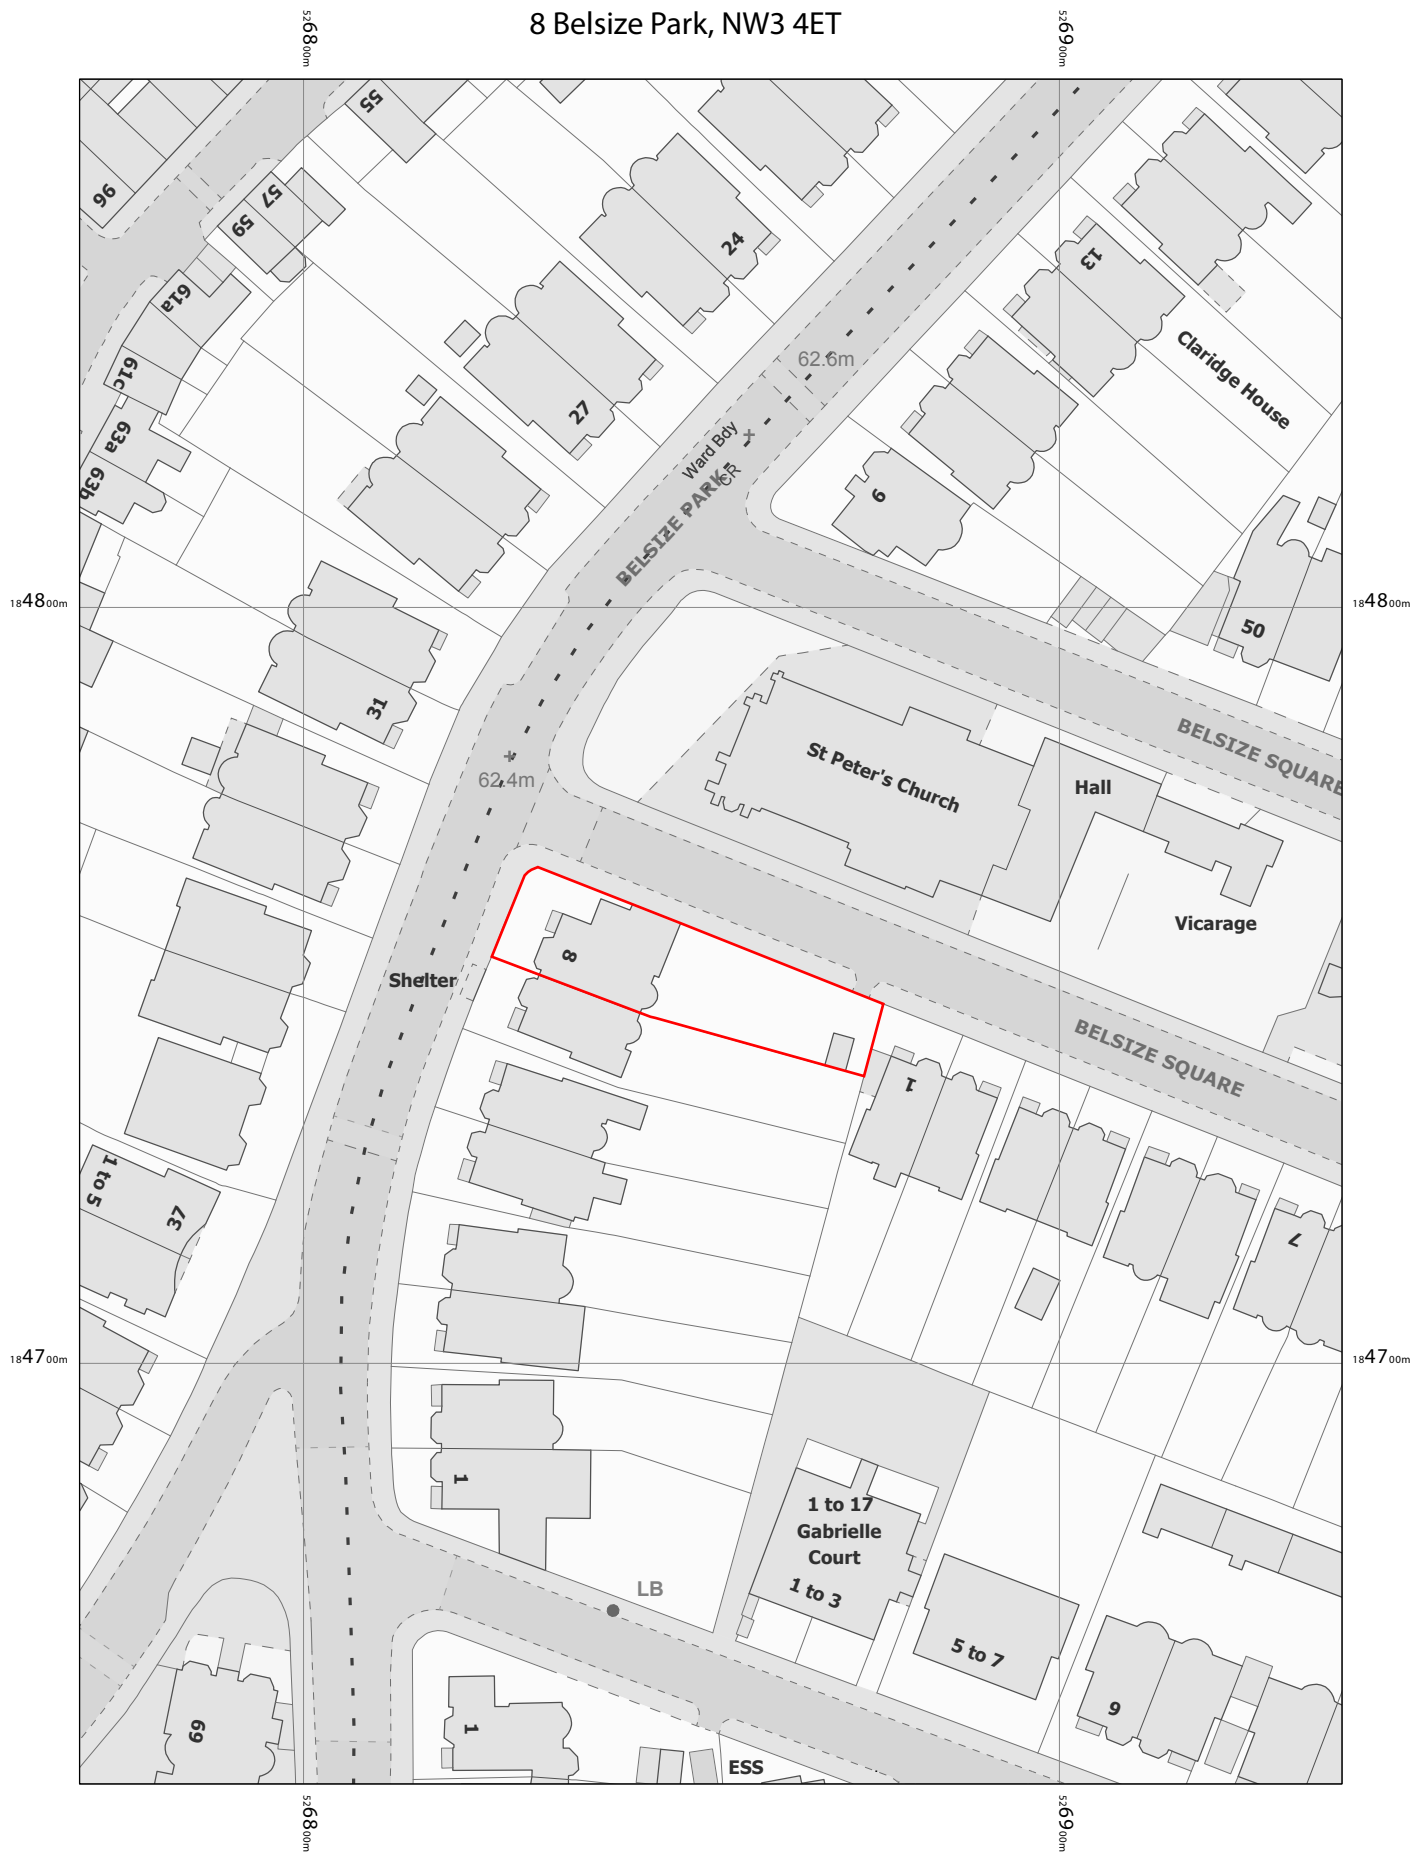

Scale 1:1000

0 5 10 15 20 25 30 35 40 45 50 m

Projection: British National Grid