


# Cholmley Gardens, NW6

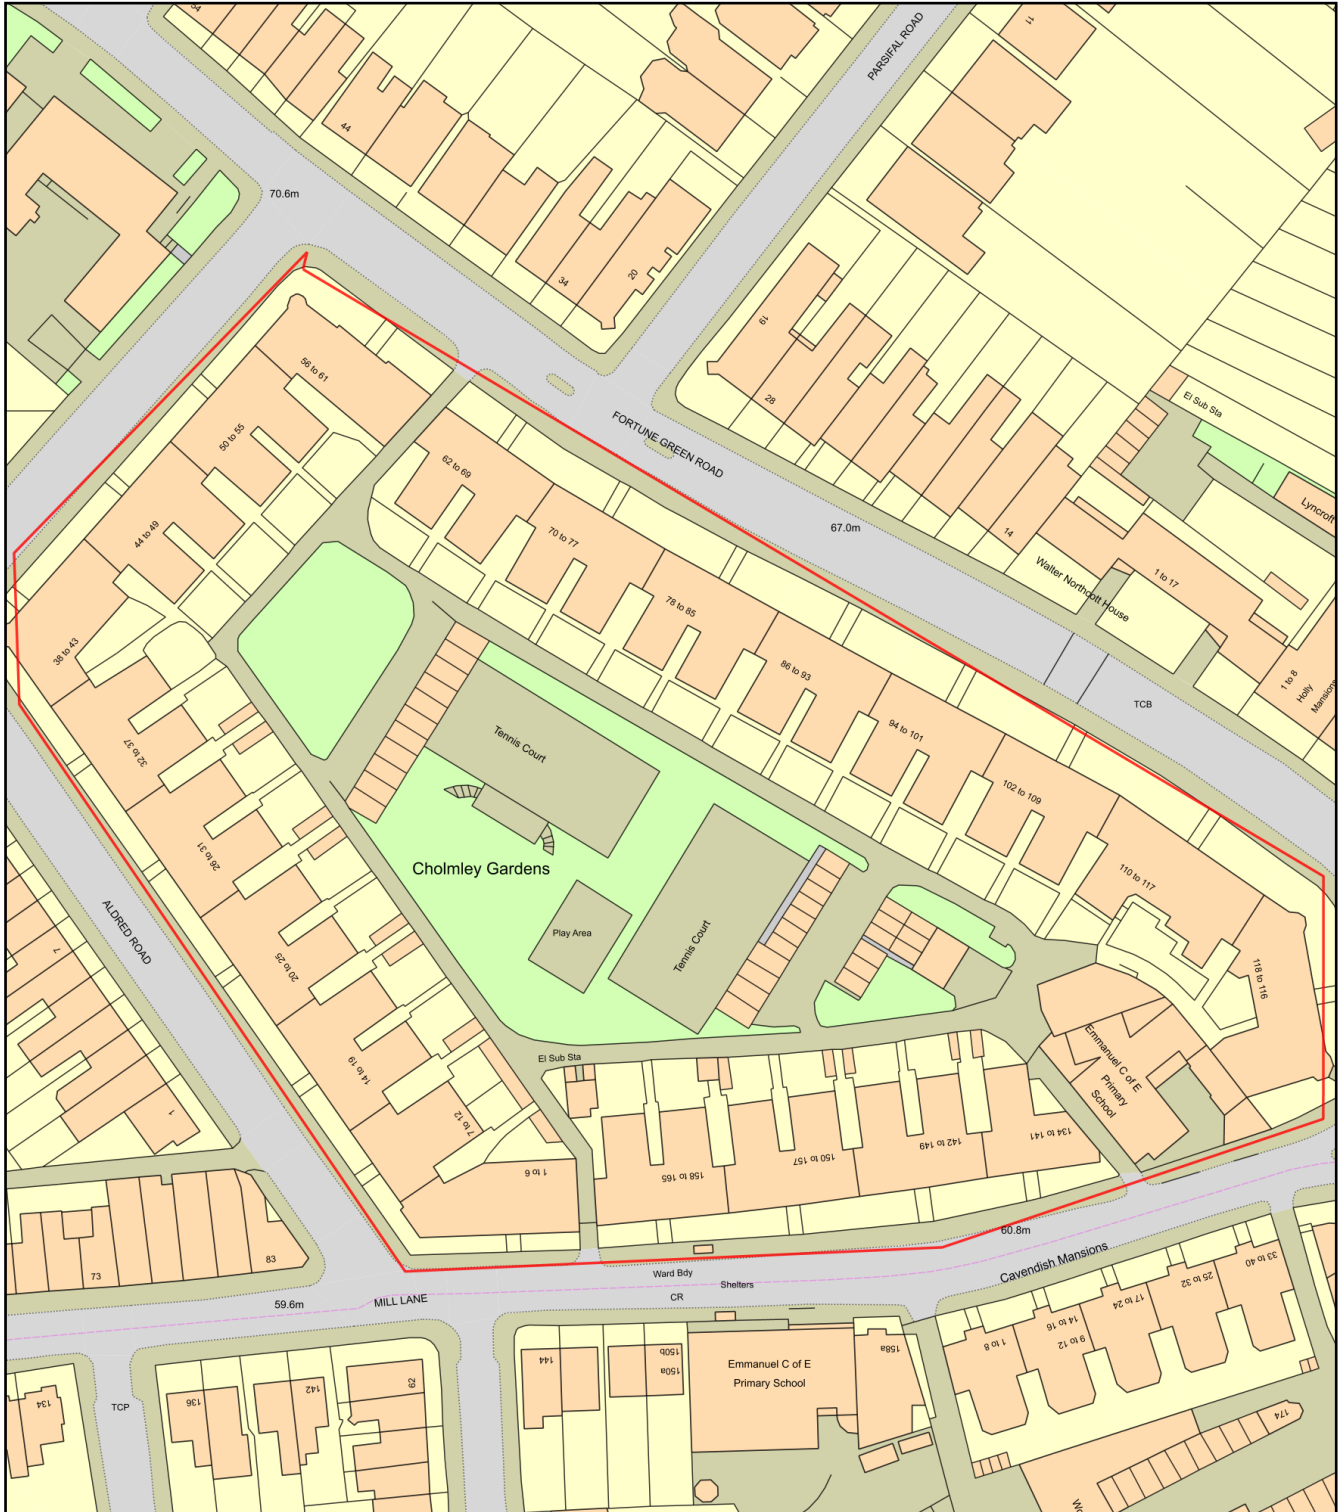

Plan Produced for: Cholmley Gardens Ltd

Date Produced: 23 Nov 2021

Plan Reference Number: TQRQM21327125918604

Scale: 1:1250 @ A4