
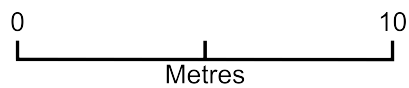


Block 50–55 Cholmley Gardens

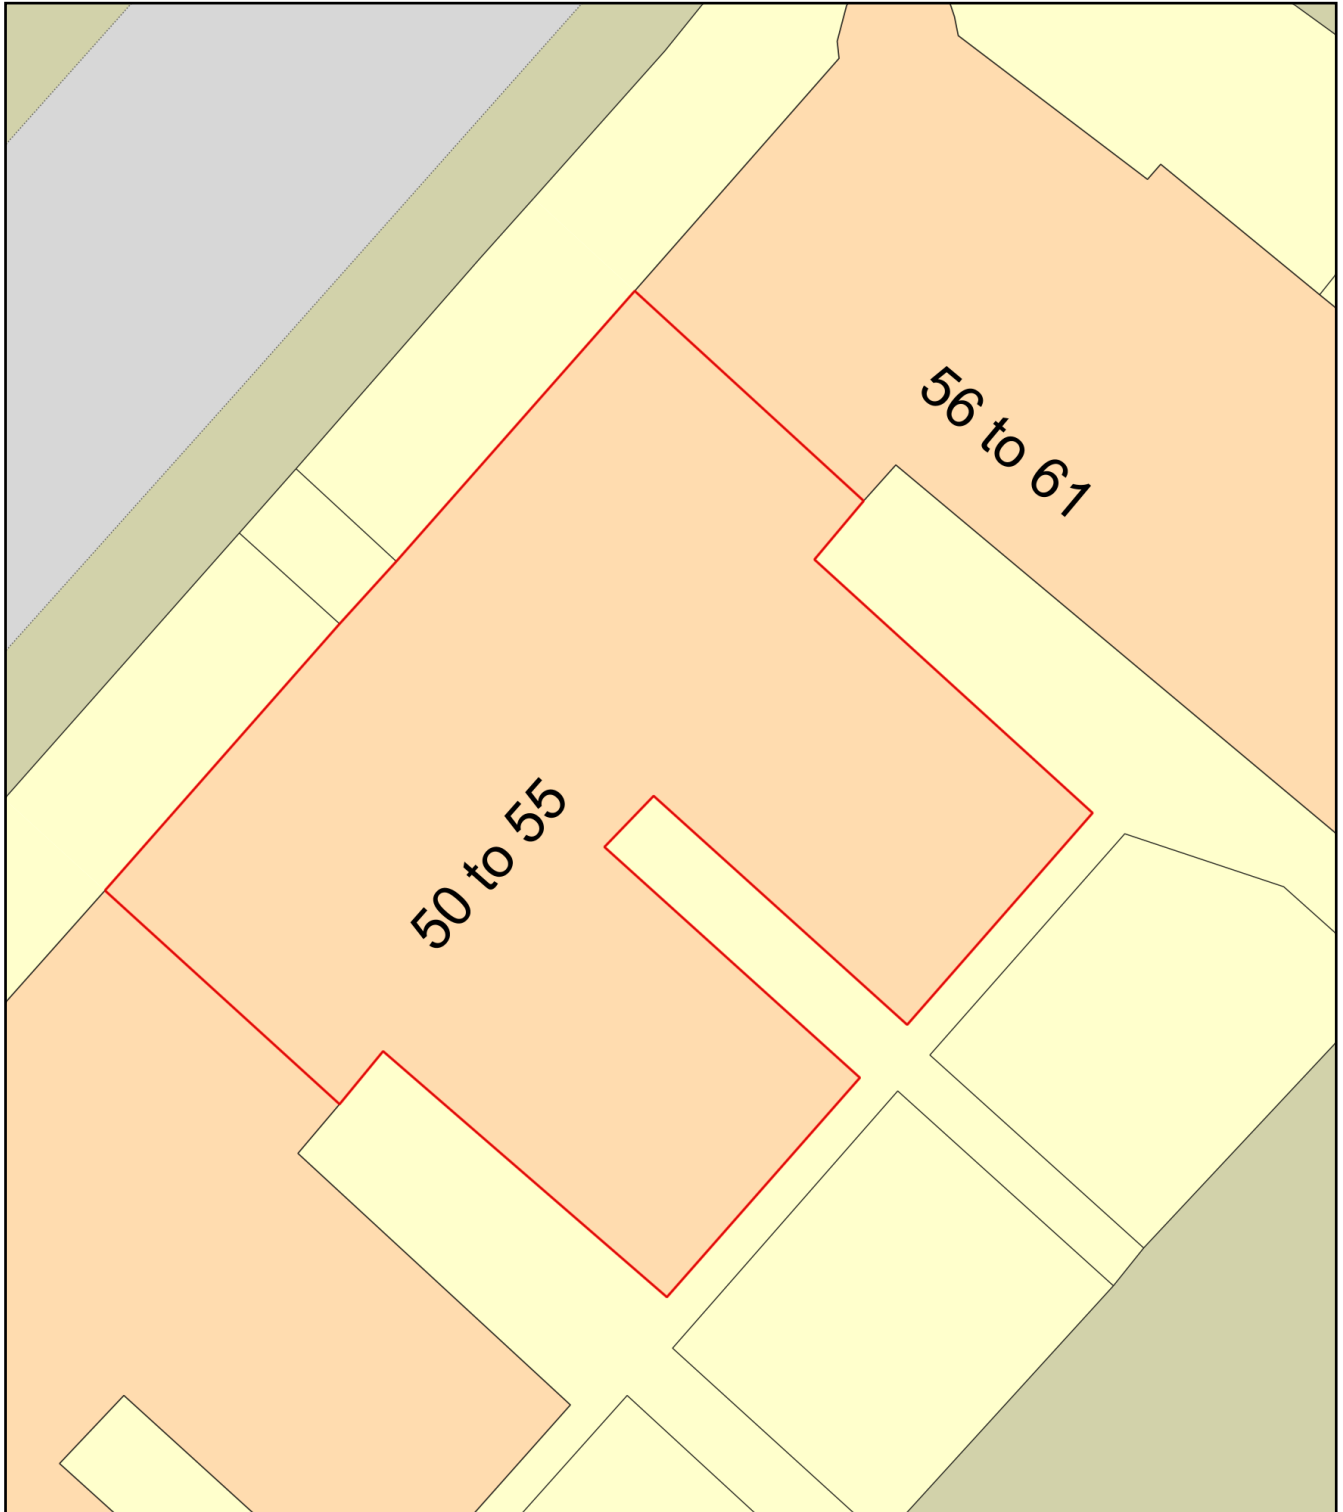

Plan Produced for: Cholmley Gardens Ltd

Date Produced: 23 Nov 2021

Plan Reference Number: TQRQM21327172923589

Scale: 1:200 @ A4