
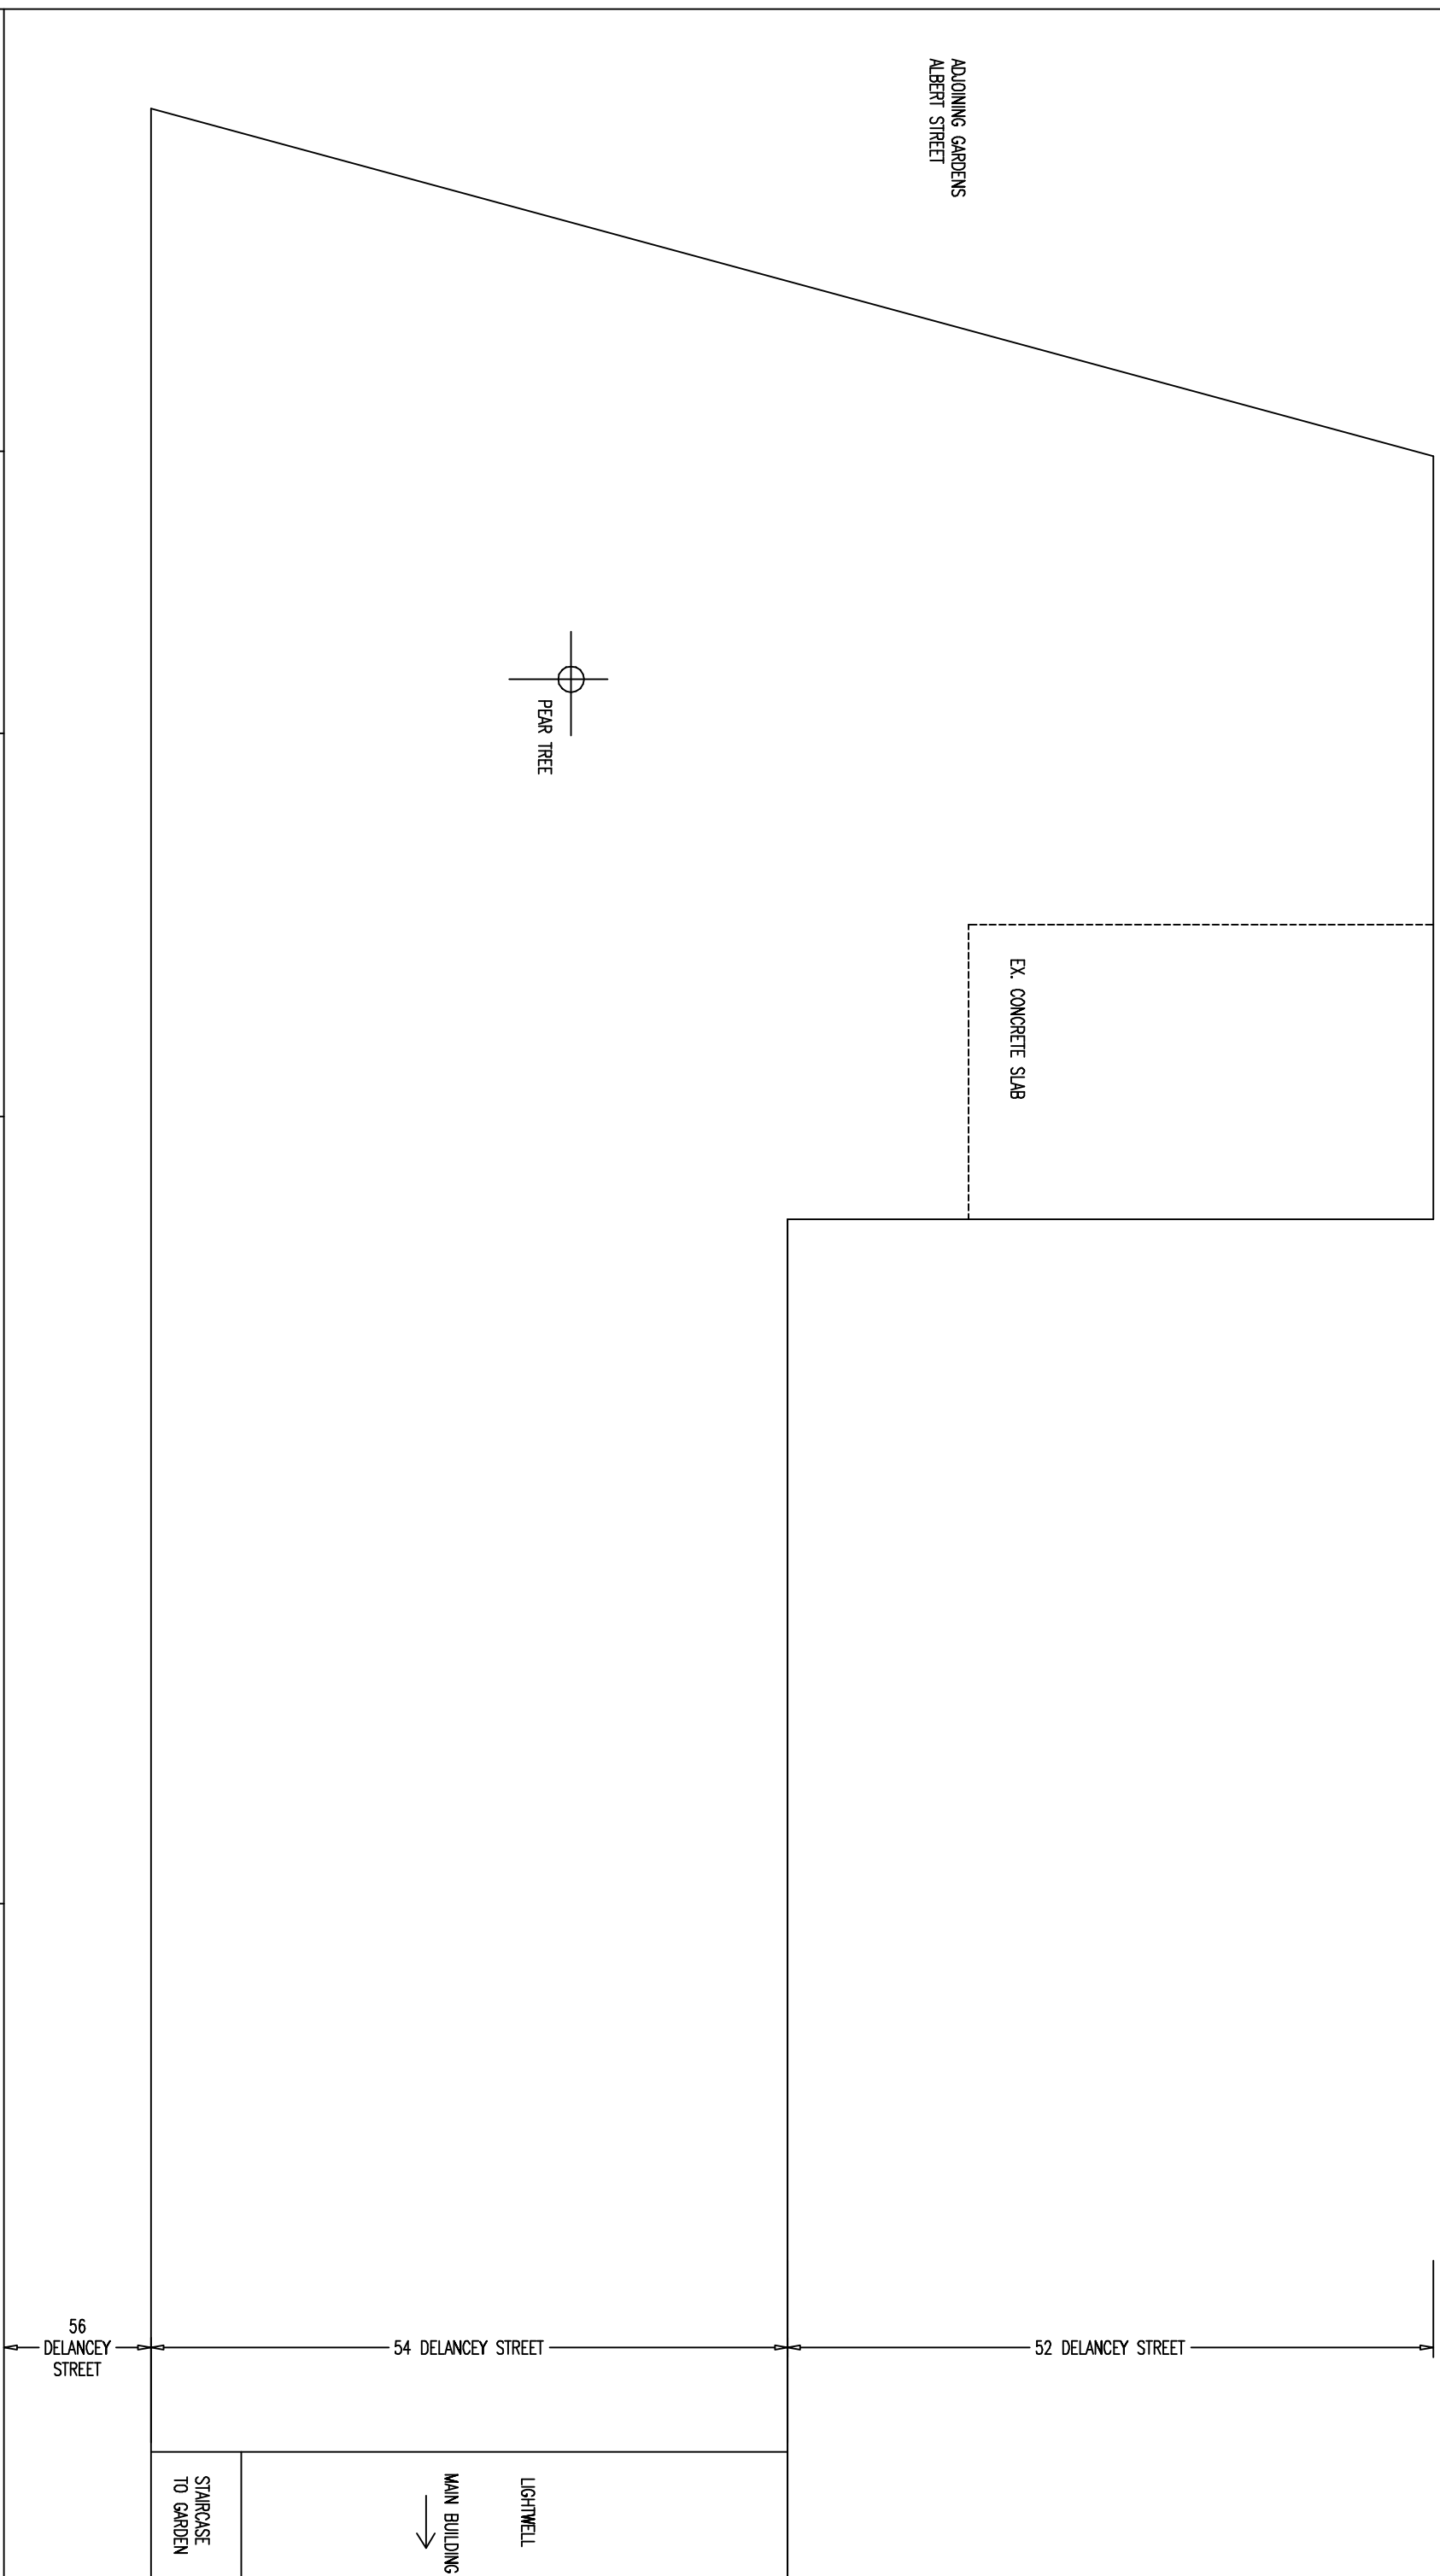


ADJOINING GARDENS
ALBERT STREET

ADJOINING GARDENS
ALBERT STREET

EX. CONCRETE SLAB

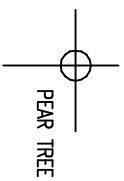

KEY _____

IMPORTANT NOTES:
DO NOT SCALE FROM THIS DRAWING.
REPORT ANY ERRORS, OMISSIONS OR
INCONSISTENCIES TO A. MARCHINI
ARCHITECTURE LTD IMMEDIATELY.
DIMENSIONS TO BE CHECKED ON SITE
BEFORE FABRICATION.
THIS DRAWING IS FOR THE FOLLOWING
PURPOSE ONLY:

- SKETCH
- TENDER
- CONTRACT

TO BE READ IN CONJUNCTION WITH THE
FOLLOWING DRAWINGS ISSUED BY OTHERS:

| DWG No. | DWG TITLE | ISSUED BY |
|---------|-----------|-----------|
| | | |
| | | |
| | | |
| | | |
| | | |
| | | |
| | | |
| | | |
| | | |

REVISIONS

BRIEF DESCRIPTION

| REV | DATE | DESCRIPTION |
|-----|------|-------------|
| | | |
| | | |
| | | |
| | | |
| | | |
| | | |
| | | |
| | | |
| | | |

ANNETTE MARCHINI ARCHITECTURE AND DESIGN LTD

44 CLAPHAM MANOR STREET, LONDON SW4 8DZ, t: 020 7720 4202, studio@marchini-architectura.com

| | | | |
|-----------|-----------------------------------|----------|-------|
| DWG NO. | SKETCH | REVISION | — |
| SCALE | PAPER SIZE | DRAWN BY | DATE |
| 1:50 | A3 | AM | 11 21 |
| JOB TITLE | 54 DELANCEY STREET LONDON NW1 7RY | | |
| DWG TITLE | GARDEN W PEAR TREE | | |

MAIN BUILDINGS
→

LIGHTWELL

STAIRCASE
TO GARDEN

56 DELANCEY STREET

54 DELANCEY STREET

52 DELANCEY STREET