


EXISTING SIDE ELEVATION NORTH- Demolition indicated with a hatch  
SCALE: 1:50

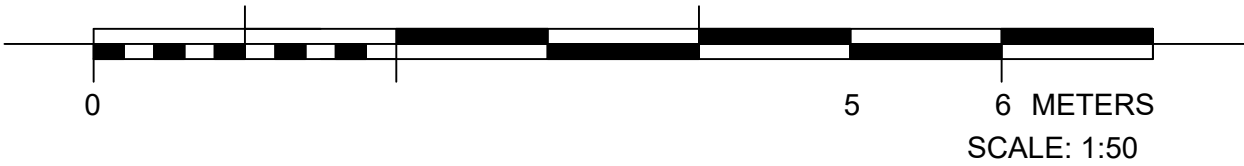

REVISIONS:		
REV	DATE	DESCRIPTION
P1	20.07.20	PLANNING SUBMISSION
P2	20.10.20	REVISION: CHIMNEY AT REAR RETAINED
P3	24.11.20	REVISION: REMOVAL OF EXISTING COPING STONE AT PARTY WALL BETWEEN NO. 37 & 39 NOTED ON DRAWING AND HATCHED

STUDIO LATTICE ARCHITECTS

1 CARDINAL AVENUE, KINGSTON UPON THAMES, KT2 9RE  
T: +44 7939 987 261 E: info@studioarch.com W: www.studioarch.com

PROJECT TITLE:  
37 ARLINGTON ROAD

DRAWING TITLE:  
EXISTING SIDE ELEVATION NORTH

DATE:  
08.07.2021

SCALE & PAPER SIZE:  
1:50@A2

PROJECT | DRAWING  
ARL 302X

REVISION:  
P3