

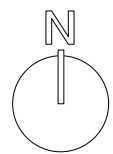


GENERAL NOTES
 DO NOT SCALE FROM DRAWINGS. ALL DIMENSIONS TO BE CHECKED ON SITE. REPORT OMISSIONS AND DISCREPANCIES TO THE ARCHITECT IMMEDIATELY.
 REVISION DATES MARKED ON THE DRAWING ARE STATED IN THE FOLLOWING ORDER: YEAR, MONTH, DAY (YY.MM.DD).
 © MORENO MASEY LTD

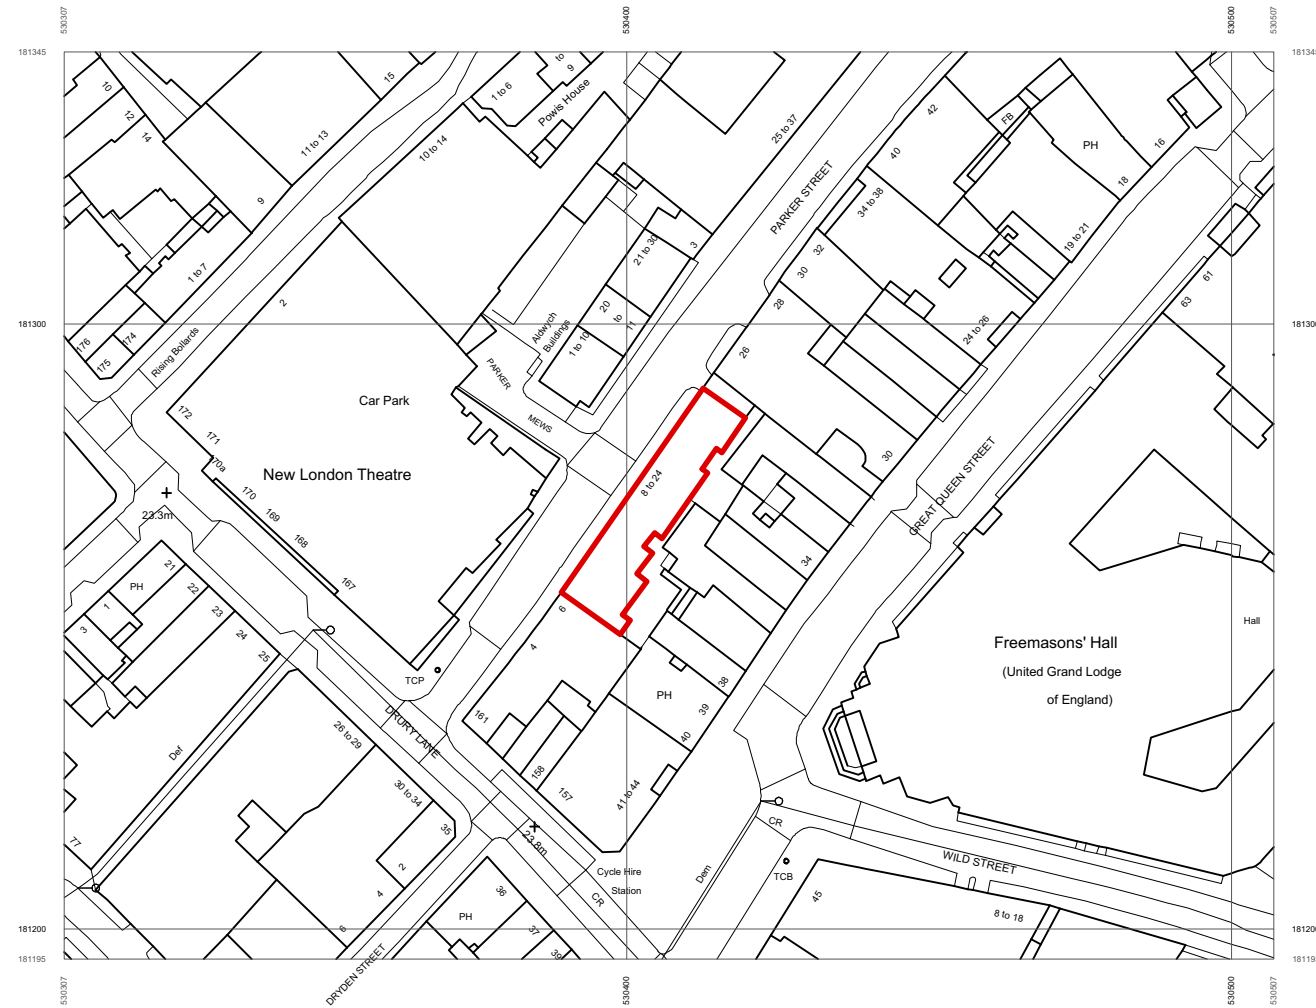

1 EXISTING LOCATION PLAN
 Scale: 1:1250

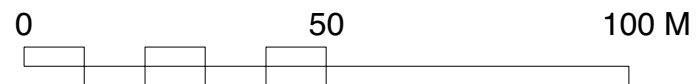

EXISTING BUILDING OUTLINE

REV	DATE	NOTES
P1.	21.11.24	FOR PLANNING [AS] [DOK]

REV	DATE	NOTES
P1.	21.11.24	FOR PLANNING [AS] [DOK]

MorenoMasey
 Working From_Southwark
 32 Blackfriars Road, London, SE1 9PB
 +44 20 3142 6554
 morenomasey.com

PROJECT
 6 MARKET HOUSE & ANNEXE
 CLIENT
 ERWAN TOULEMONDE & SUSI GORBEBY
 DRAWING TITLE
 EXISTING LOCATION PLAN

SCALE 1:1250@A3	DATE OCT 21	DRAWN AS	CHECK DOK
PROJECT NO. 21027	DWG NO. 001	REVISION P1	