


1

EXISTING SECTION
SCALE: 1:100

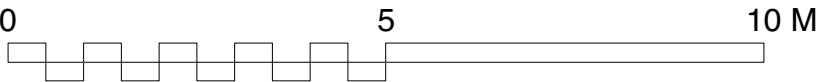

GENERAL NOTES

DO NOT SCALE FROM DRAWINGS. ALL DIMENSIONS TO BE CHECKED ON SITE. REPORT OMISSIONS AND DISCREPANCIES TO THE ARCHITECT IMMEDIATELY.

REVISION DATES MARKED ON THE DRAWING ARE STATED IN THE FOLLOWING ORDER: YEAR, MONTH, DAY (YY.MM.DD).

© MORENO MASEY LTD

P1.	21.11.24.	FOR PLANNING [AS] [DOK]
REV	DATE	NOTES
<div>MorenoMasey</div> <div>Working From: Southwark 32 Blackfriars Road, London, SE1 9PB +44 20 3142 6554 morenomasey.com</div>		
PROJECT 6 MARKET HOUSE & ANNEXE		
CLIENT ERWAN TOULEMONDE & SUSI GORBEY		
DRAWING TITLE EXISTING SECTION		
SCALE 1:100@A3	DATE OCT 21	<div>DRAWN AS</div> <div>CHECK DOK</div>
PROJECT NO. 21027	DWG NO. 022	REVISION P1