


NEW DARK GREY DOORS TO  
MATCH ROOF TILES

EXTENDED OPENING AND NEW  
PAINTED TIMBER DOUBLE DOORS

1 **PROPOSED SECTION**  
SCALE: 1:100

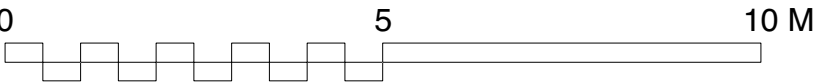

GENERAL NOTES

DO NOT SCALE FROM DRAWINGS. ALL DIMENSIONS TO BE  
CHECKED ON SITE. REPORT OMISSIONS AND  
DISCREPANCIES TO THE ARCHITECT IMMEDIATELY.

REVISION DATES MARKED ON THE DRAWING ARE STATED IN  
THE FOLLOWING ORDER: YEAR, MONTH, DAY (YY.MM.DD).

© MORENO MASEY LTD

P1. 21.11.24. FOR PLANNING [AS] [DOK]

REV DATE NOTES

**MorenoMasey**

Working From Southwark  
32 Blackfriars Road, London, SE1 9PB  
+44 20 3142 6554  
morenomasey.com

PROJECT  
6 MARKET HOUSE & ANNEXE

CLIENT  
ERWAN TOULEMONDE & SUSI GORBEY

DRAWING TITLE  
PROPOSED SECTION

SCALE 1:100@A3	DATE OCT 21	DRAWN AS	CHECK DOK
-------------------	----------------	-------------	--------------

PROJECT NO. 21027	DWG NO. 122	REVISION P1
----------------------	----------------	----------------