

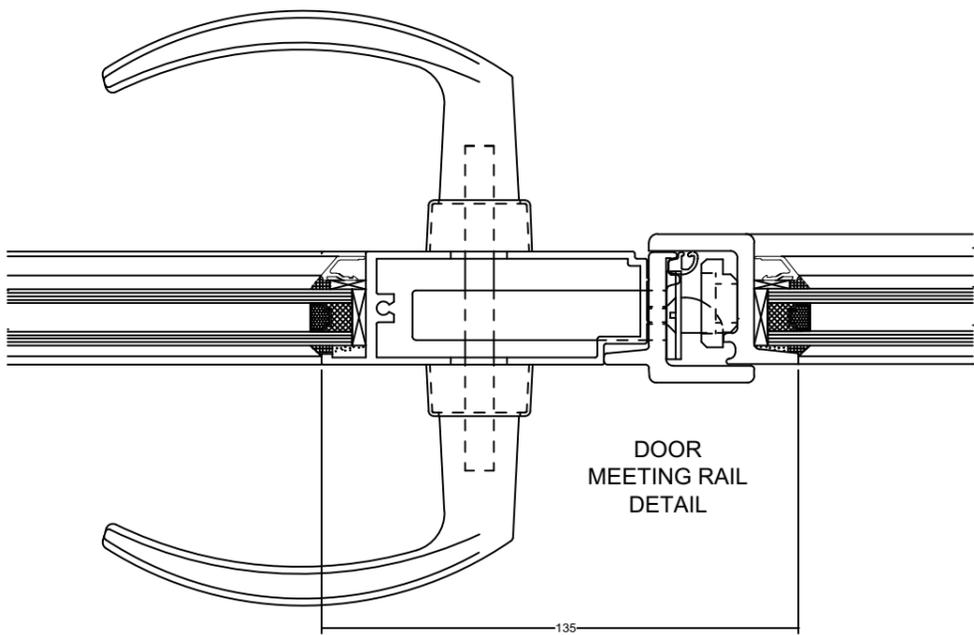




1 ALUMINIUM DOORS TYPICAL ELEVATION
SCALE: 1:20

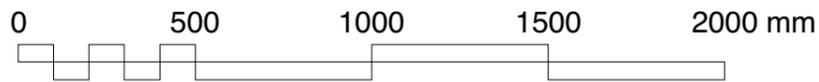

2 PLAN DETAIL 1
1:2

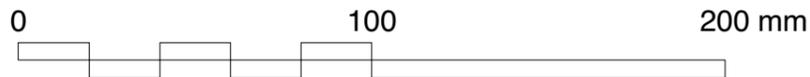



DOOR FRAME (USE AT HEAD AND/OR JAMBS)
INTERIOR GLAZED OPTION SHOWN

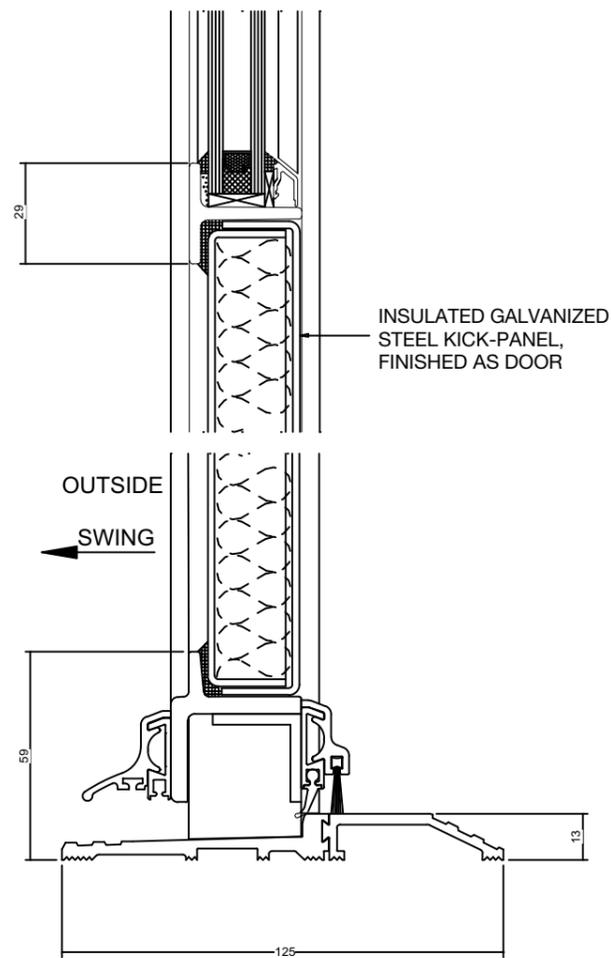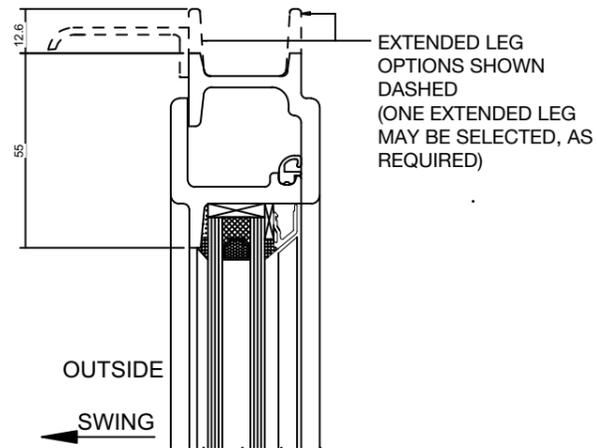

3 SECTION DETAIL 2
1:2 OPENING OUTWARD

3 SECTION DETAIL 2
1:2 OPENING OUTWARD

DOOR FRAME (USE AT HEAD AND/OR JAMBS)
INTERIOR GLAZED OPTION SHOWN

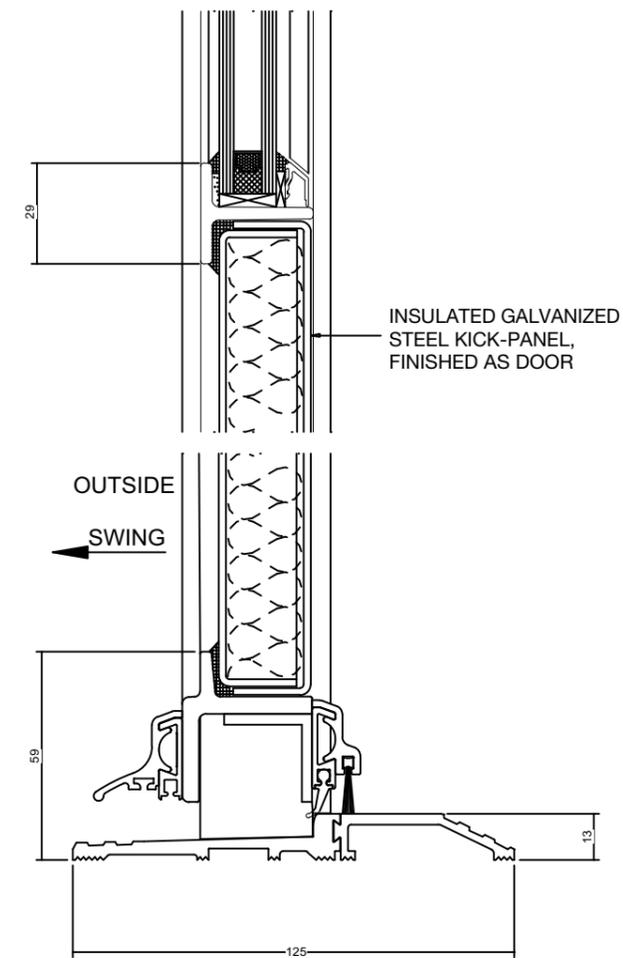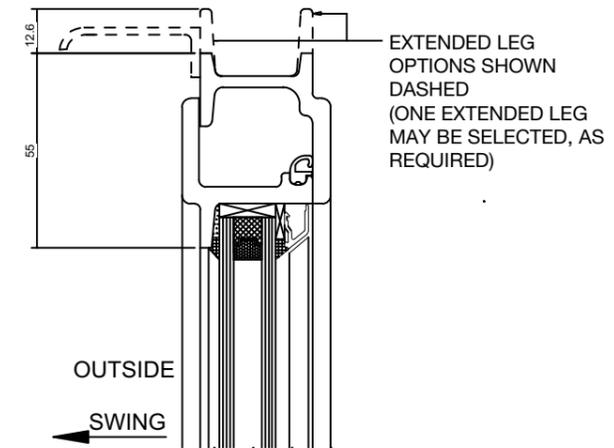

4 SECTION DETAIL 3
1:2 OPENING INWARD

4 SECTION DETAIL 3
1:2 OPENING INWARD

GENERAL NOTES
DO NOT SCALE FROM DRAWINGS. ALL DIMENSIONS TO BE CHECKED ON SITE. REPORT OMISSIONS AND DISCREPANCIES TO THE ARCHITECT IMMEDIATELY.
REVISION DATES MARKED ON THE DRAWING ARE STATED IN THE FOLLOWING ORDER: YEAR, MONTH, DAY (YY.MM.DD).
© MORENO MASEY LTD

P1, 21.11.24, FOR PLANNING [AS] [DOK]

REV DATE NOTES

MorenoMasey

Working From Southwark
32 Blackfriars Road, London, SE1 9PB
+44 20 3142 6554
morenomasey.com

PROJECT
6 MARKET HOUSE & ANNEXE
CLIENT
ERWAN TOULEMONDE & SUSI GORBIEY
DRAWING TITLE
PROPOSED DOOR DETAILS

SCALE 1:20 & 1:2@A3	DATE NOV 21	DRAWN AS	CHECK DOK
PROJECT NO. 21027	DWG NO. 130	REVISION P1	