


Do not scale from this drawing.  
This drawing may not be based on an accurate survey.  
DMR do not accept responsibility for dimensions taken from this drawing.

The Contractor is to check all building and site dimensions prior to construction or production. All discrepancies and omissions on site must be reported to DMR for comment or approval prior to commencing works.

This drawing is to be read and checked in conjunction with engineer's and other specialist drawings & specifications.

The drawing and the works depicted are the copyright of this practice and may not be reproduced except by written permission.

REV	DATE	DESCRIPTION	BY	CHKD
-----	------	-------------	----	------

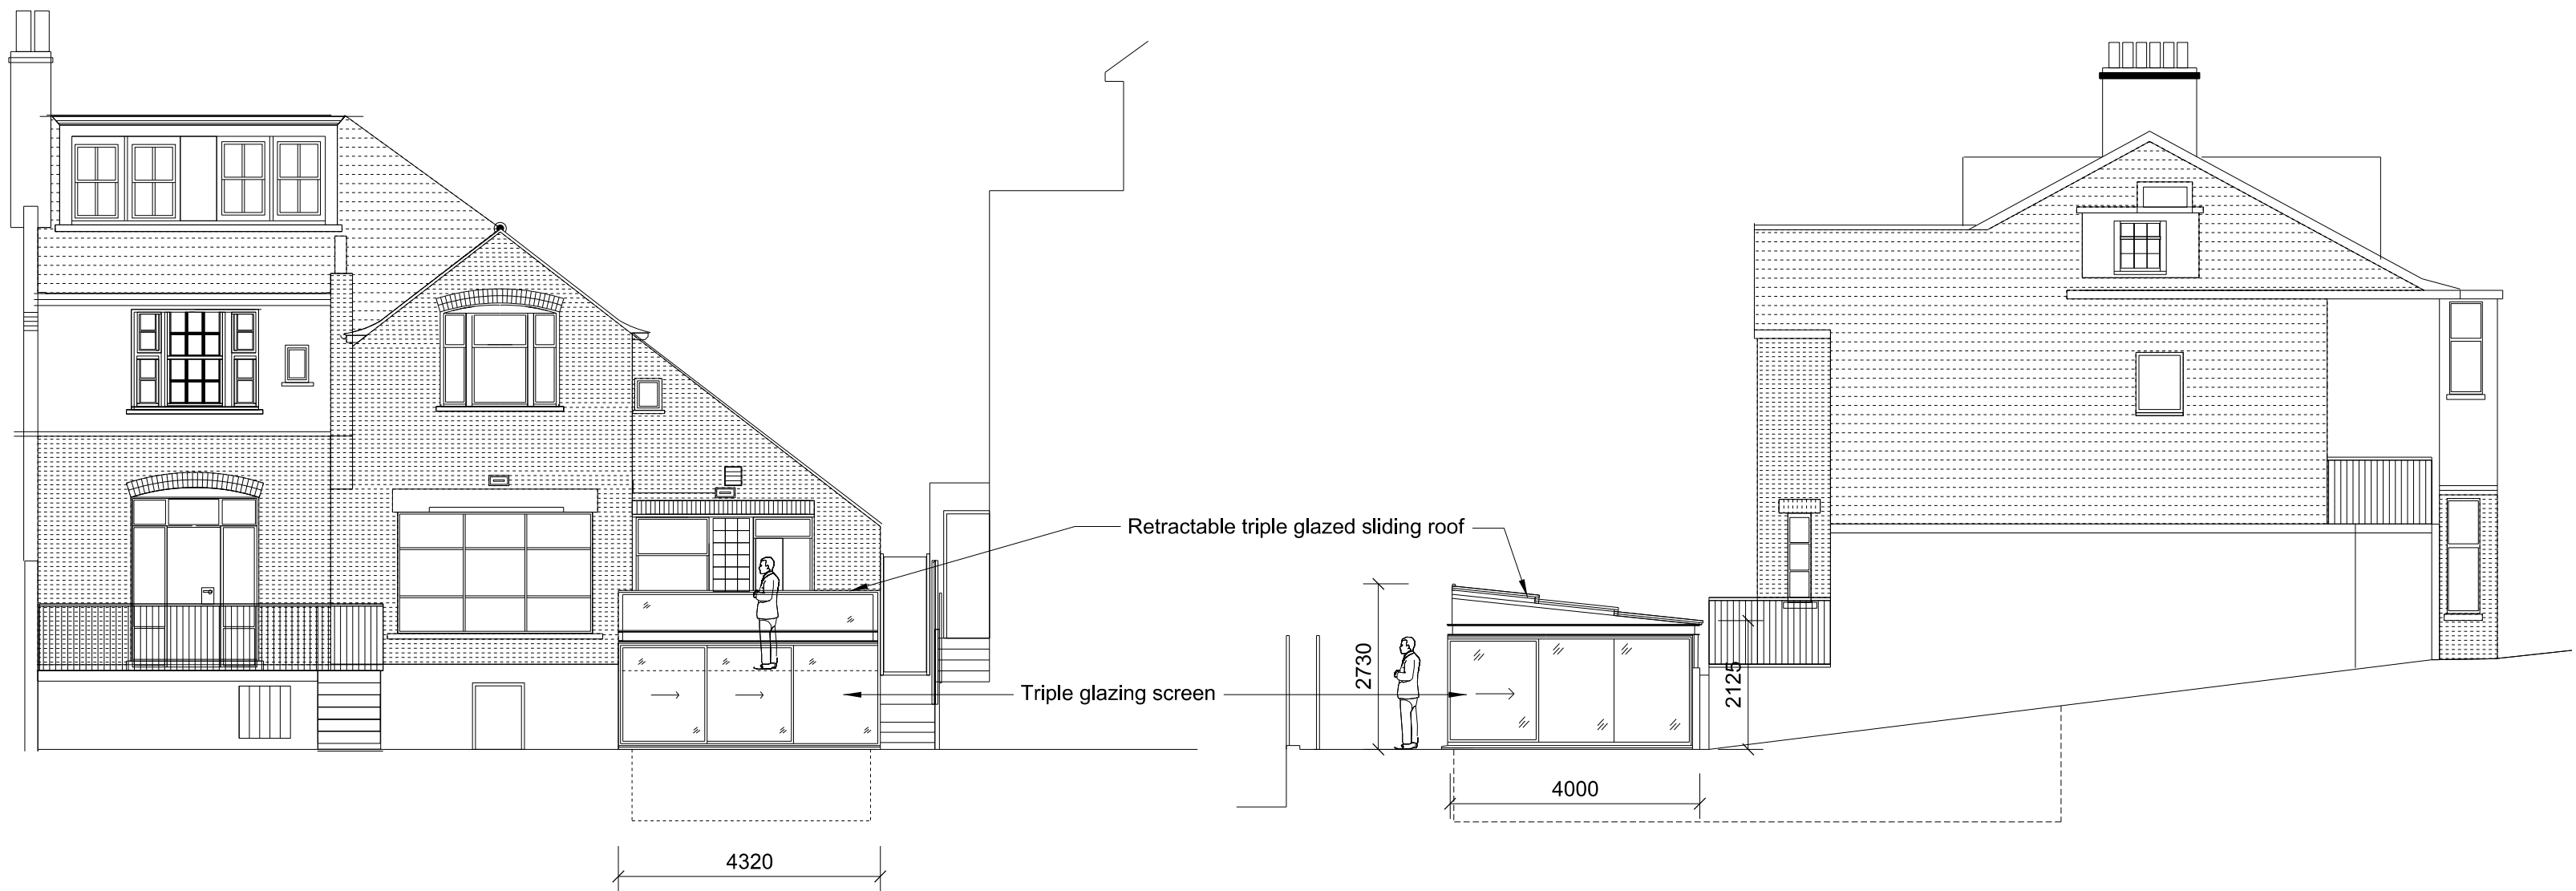


PROPOSED REAR ELEVATION (1:100 @ A1)

PROPOSED SIDE ELEVATION (1:100 @ A1)



PROPOSED FRONT ELEVATION (1:100 @ A1) - NO CHANGE

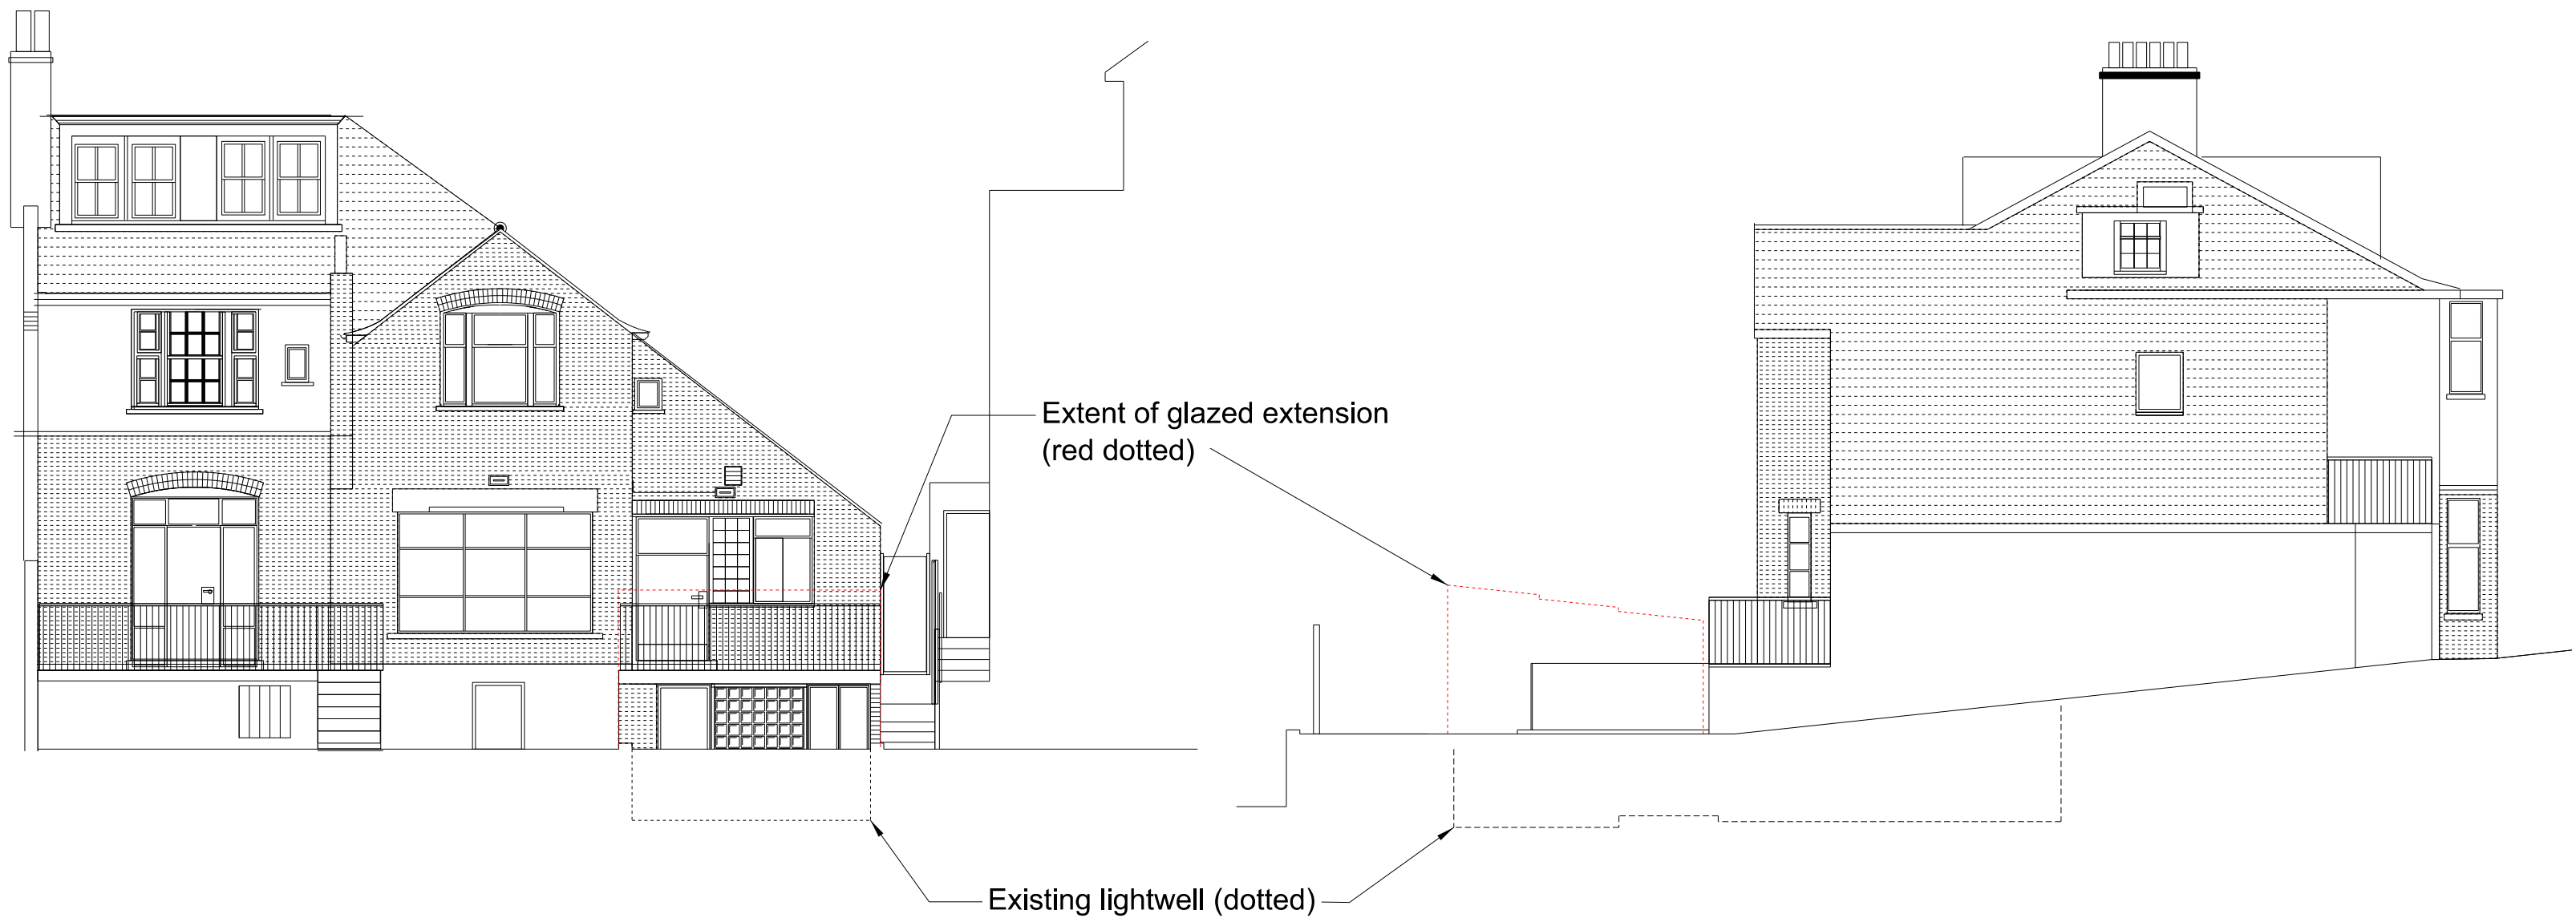

EXISTING REAR ELEVATION (1:100 @ A1)

EXISTING SIDE ELEVATION (1:100 @ A1)



EXISTING FRONT ELEVATION (1:100 @ A1) - NO CHANGE

1:100 @ A1  
0 1 2 3 4 5 6 7 8 9

**de**  
**matos**  
**ryan**

99-100 Turnmill Street  
London EC1M 5QP  
T 020 7336 0100  
mail@dematosryan.co.uk

PROJECT NAME  
6 HOLLYCROFT AVENUE  
LONDON NW3 7QL

TITLE  
EXISTNG & PROPOSED  
ELEVATIONS

SCALE	DATE	BY	CHECKED
1:100 @A1	16.08.21	AMR	RB
1:200 @A3			

STATUS  
PLANNING

DOCUMENT No. 690\_A\_DRW\_01\_001  
REV P1