



1 SCALE 1:150 @ A1, 1:300 @ A3
Proposed Landscaping Section 01

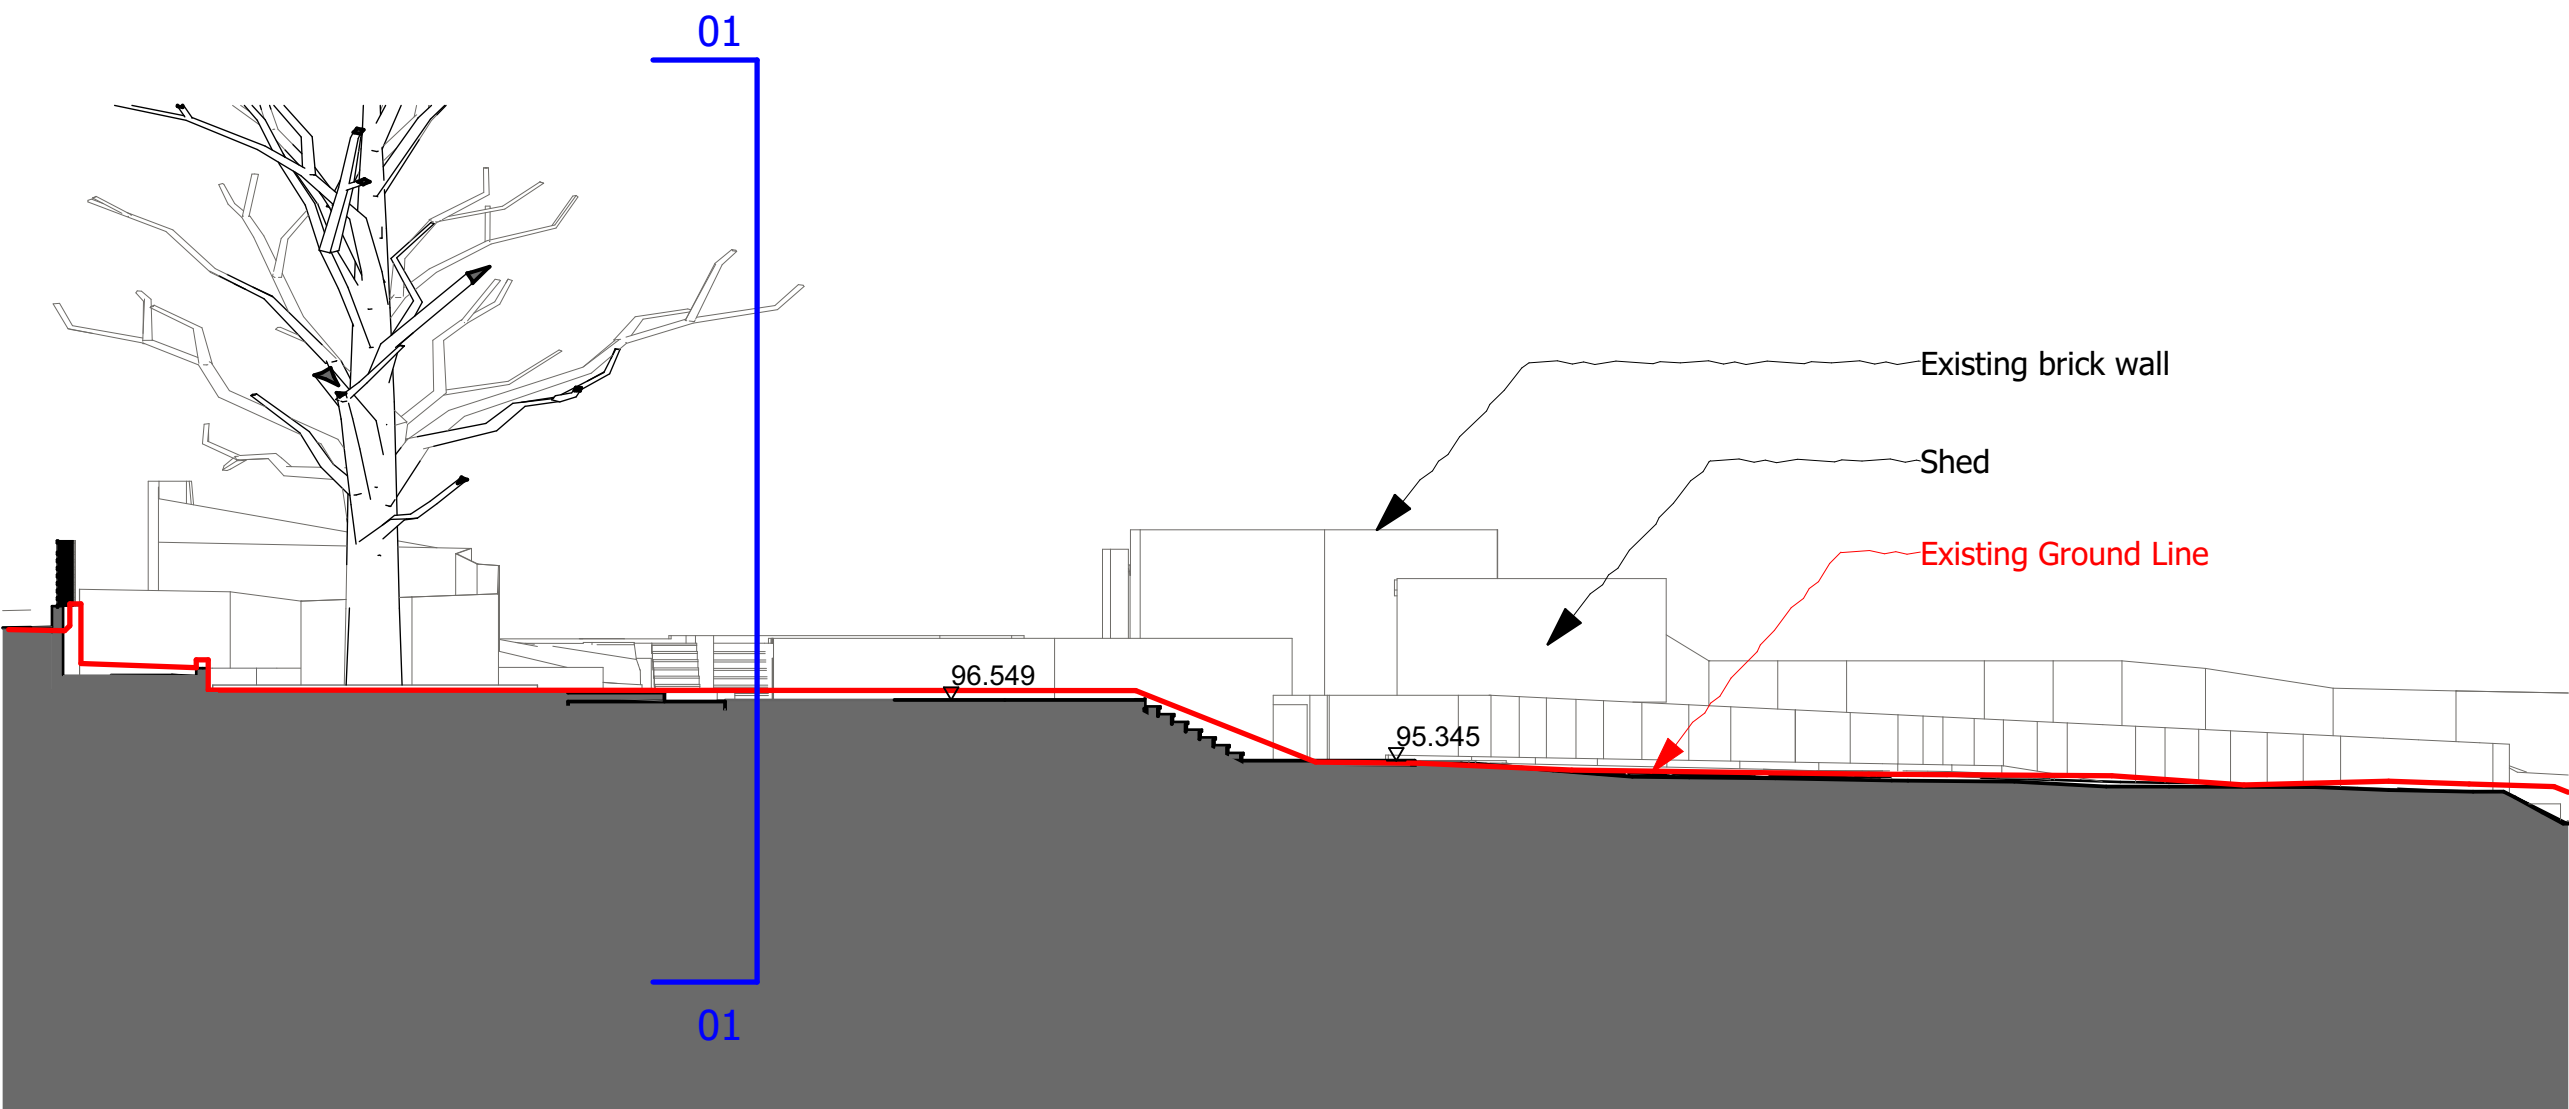


2 SCALE 1:150 @ A1, 1:300 @ A3
Proposed Landscaping Section 02

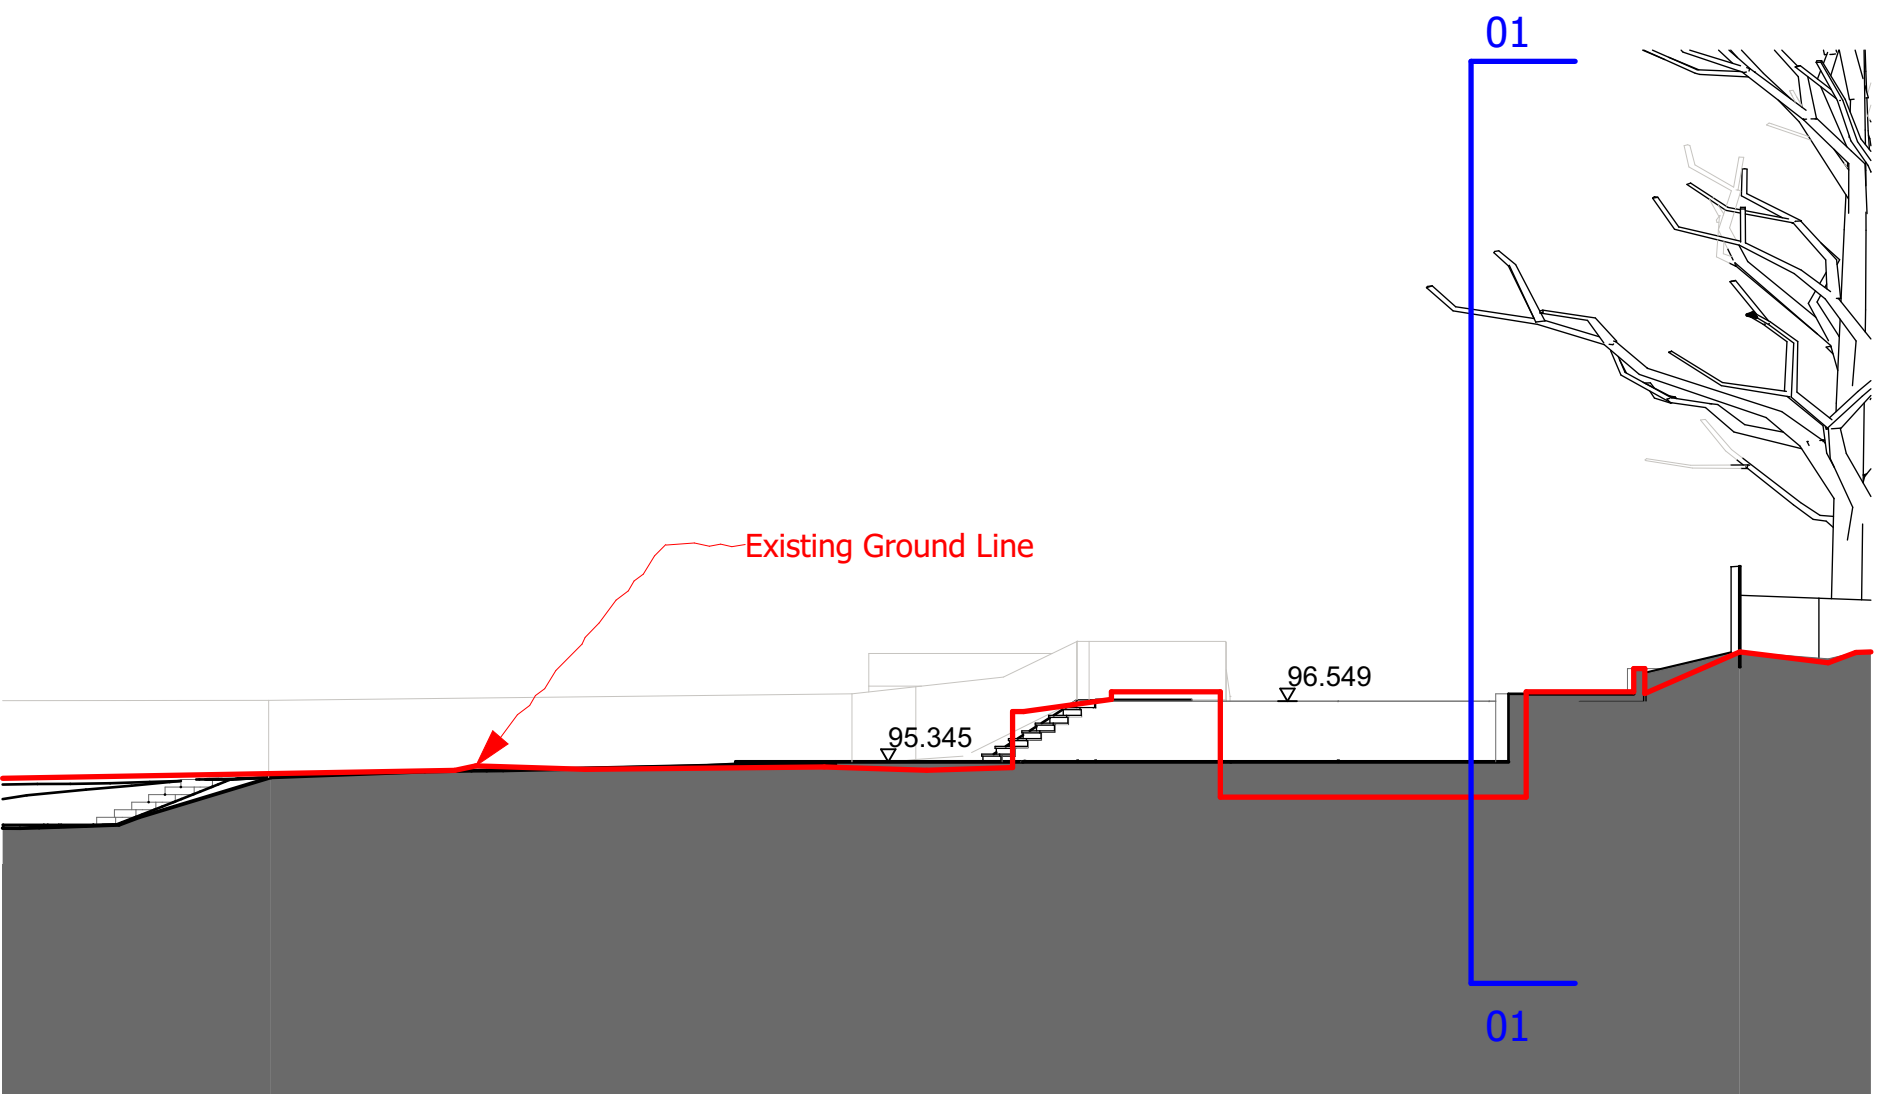

3 SCALE 1:150 @ A1, 1:300 @ A3
Proposed Landscaping Section 03

4 SCALE 1:1250 @ A1, 1:2500 @ A3
Location Plan & Key

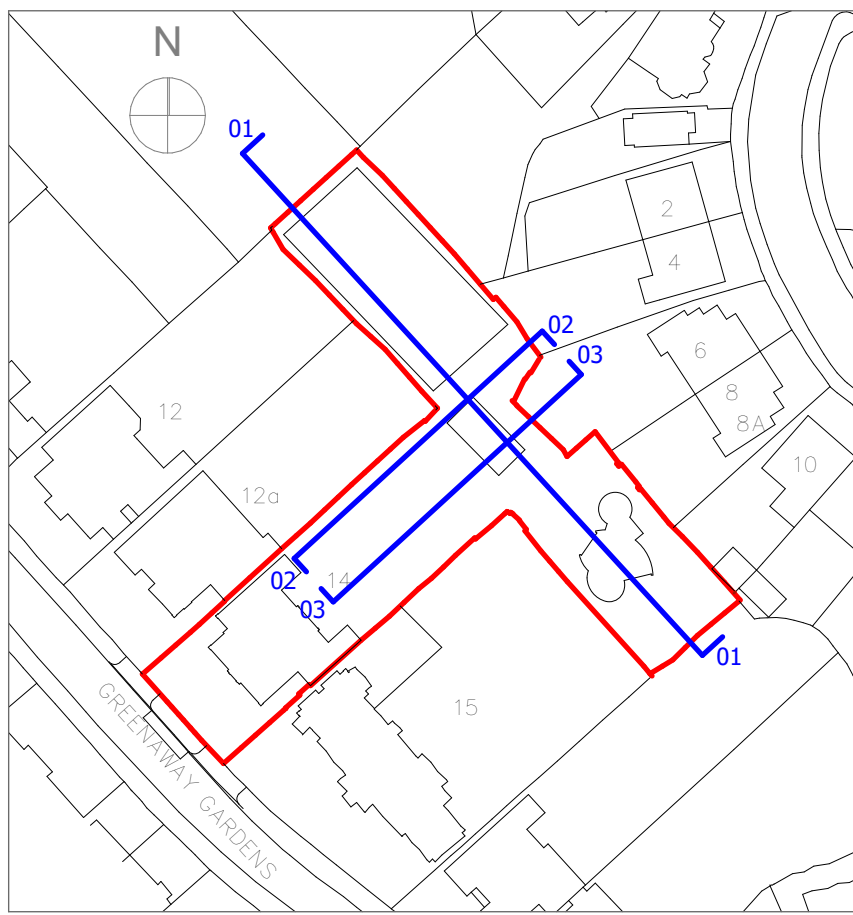

DO NOT SCALE FROM THIS DRAWING

Figured dimensions only are to be taken from this drawing. All dimensions are to be checked on site before any work is put in hand.
If in doubt, ask.

Any discrepancies to be highlighted to SHH prior to procurement and in good time.

Copyright © Spence Harris Hogan Limited 2021
Registered in England & Wales. Registered No. 261 0615
SHH is the trading name of Spence Harris Hogan Limited

SCALE 1:200@A1, 1:400@A3

0 4 8m

Legends & Notes:

SECTION KEY

— Line of existing landscape

Rev	Date	Description	Athr
P01	24/11/2021	Issued for submission to planners	RJ

shh
Architecture & Interior Design

RIBA
Chartered Practice

1 Vencourt Place, Ravenscourt Park
Hammersmith, London W6 6NU
Phone: +44 (0) 20 8600 4171 Email: info@shh.co.uk
shh.co.uk

Project:
14 Greenaway Gardens
14 Greenaway Gardens
Hampstead, NW3 7DH

Client:
PRIVATE

Drawing Title:
Condition 3 Drawings
Landscape Section (Condition 3)

(Project number)DWG number_Revision:
(0942)0013_P01