
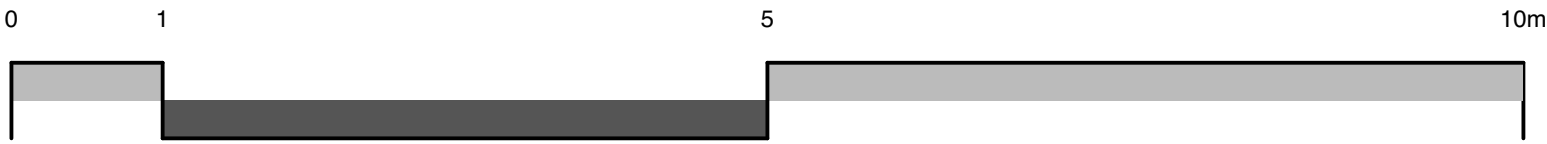


SIDE ELEVATION

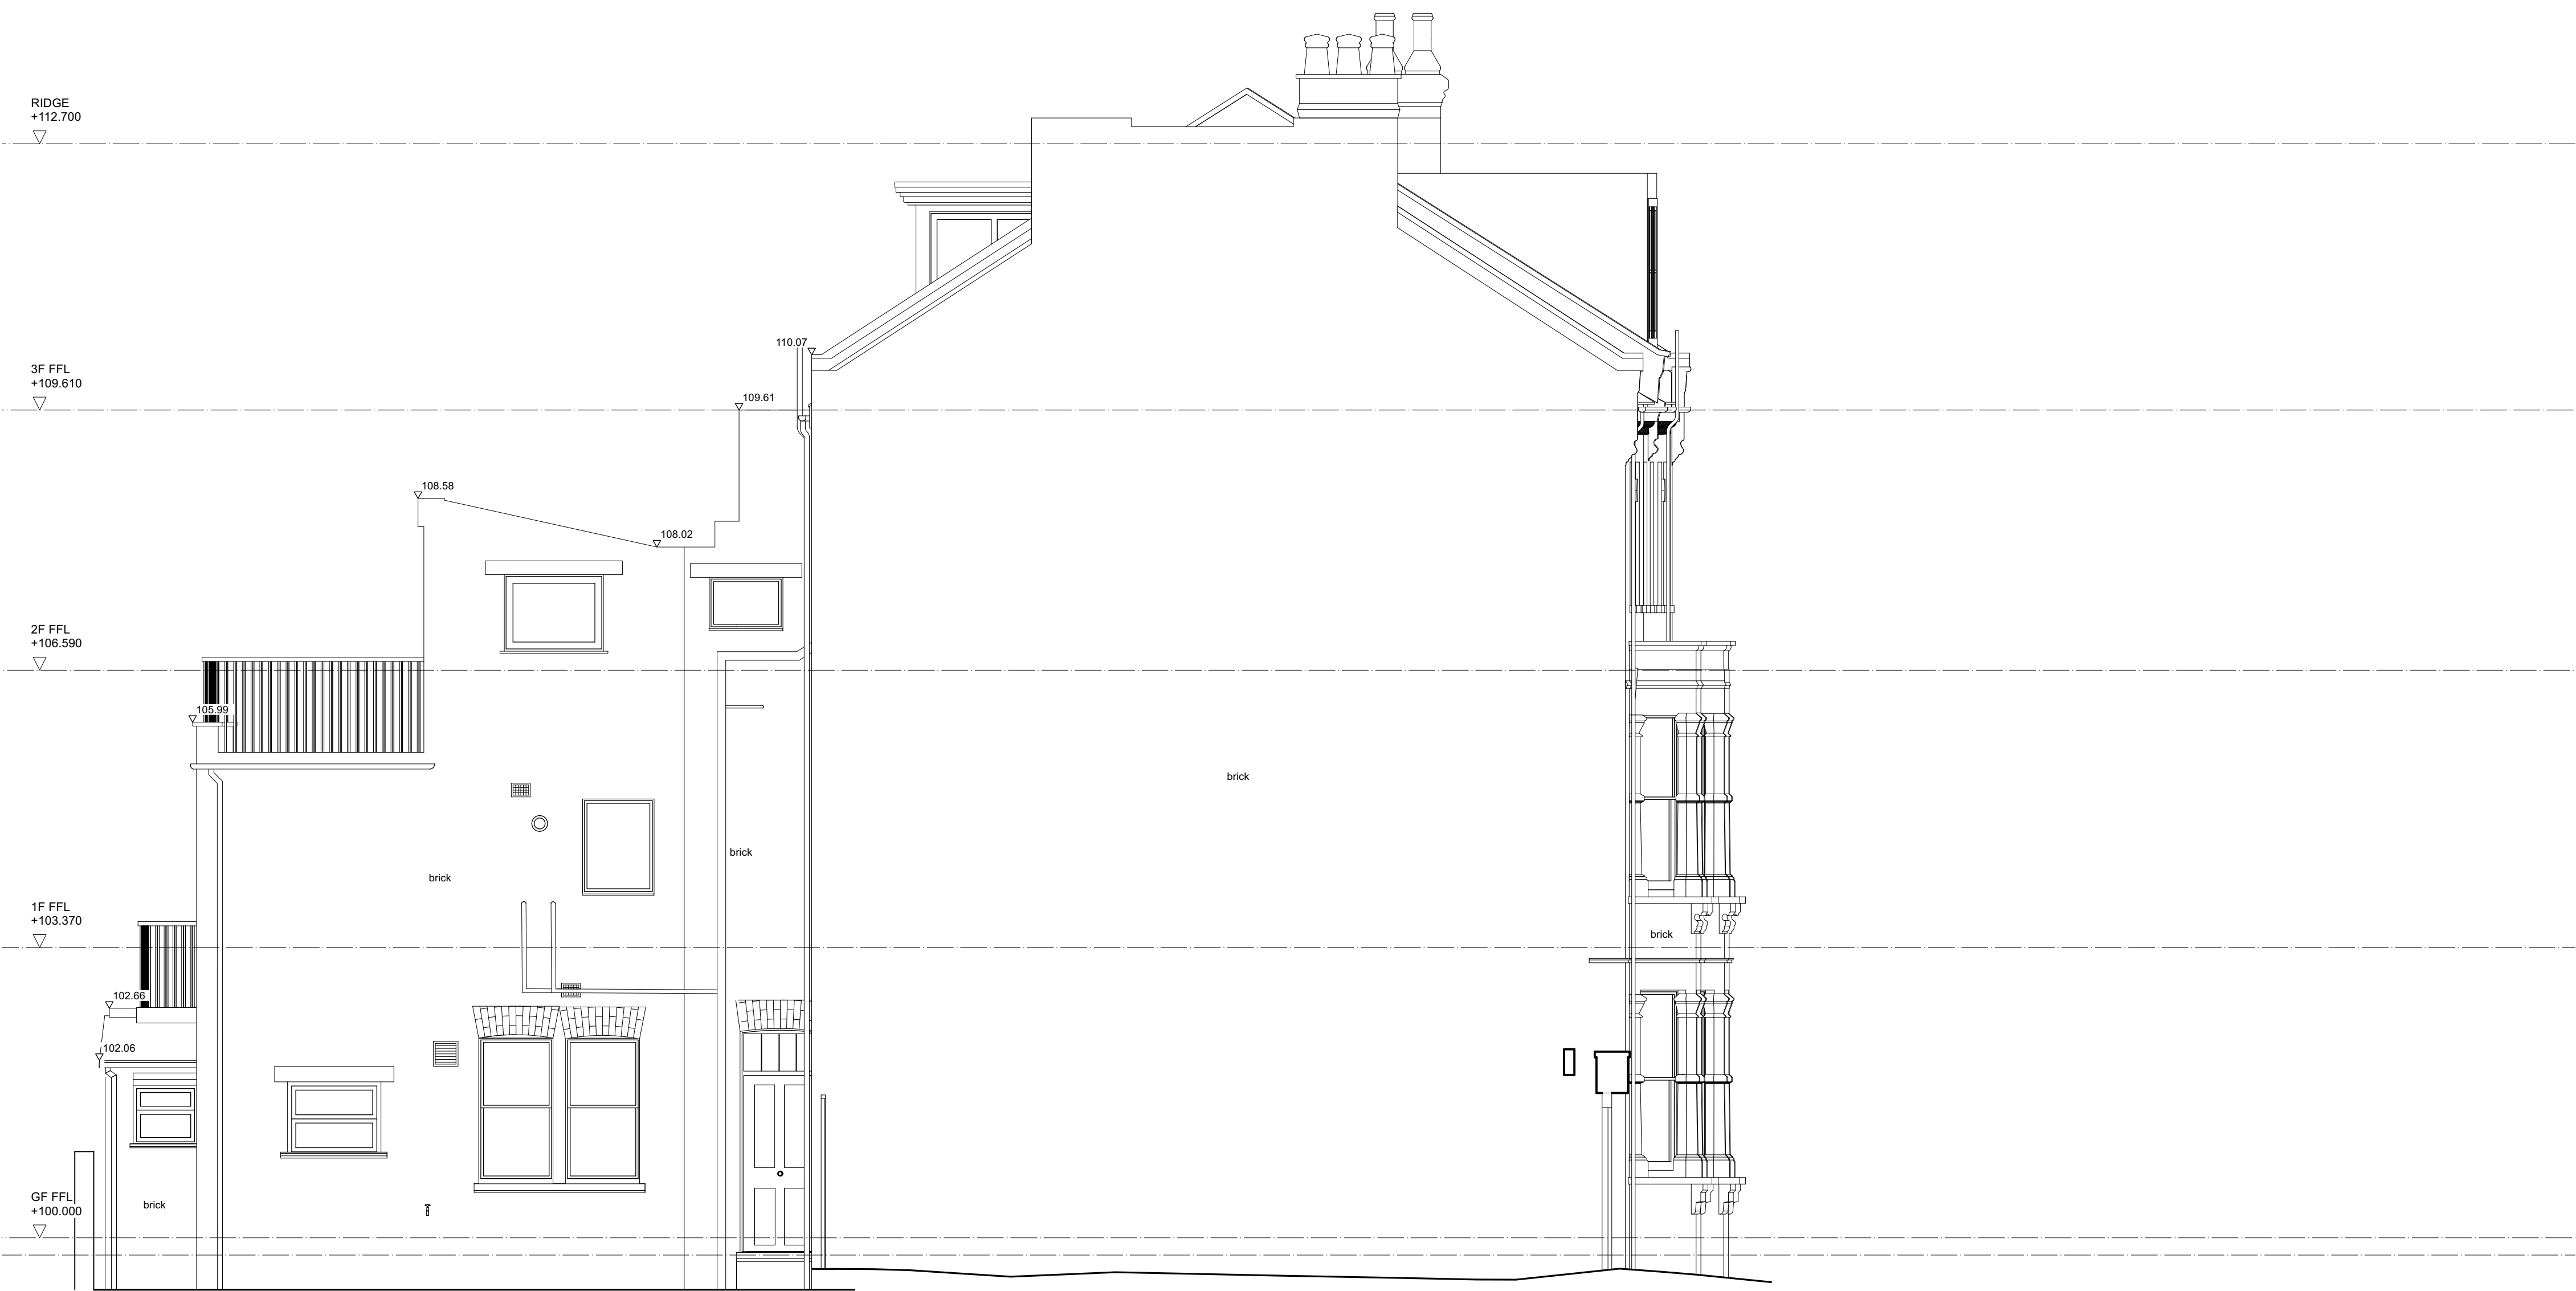


Key Plan

© AMP Architecture Ltd  
Do not scale from this drawing.  
Dimensions are to be verified on site prior to construction  
Ordnance Survey Data reproduced by permission of Ordnance Survey® on behalf of Her Majesty's Stationary Office. © Crown Copyright. All rights reserved.

Notes

| Rev | Date | Prepared/Checked Description |
|-----|------|------------------------------|
|-----|------|------------------------------|

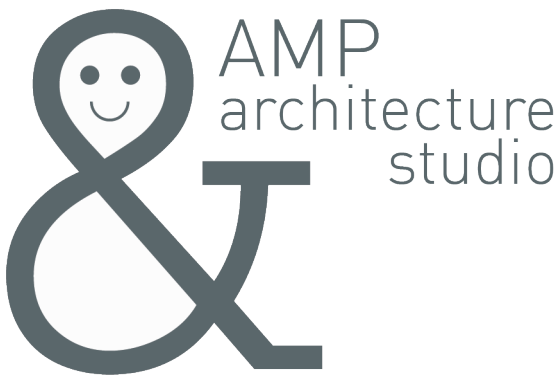

The Studio, 4 Cole Park Road, Twickenham TW1 1HW  
AMP Architecture Studio is a trading name for  
AMP Space Ltd (Company Registration 12452245)

07590 319111 / info@amparchitecture.co.uk  
www.amparchitecture.co.uk

Client  
**Ms Christabel Constance**

Project  
**74 Savernake Road  
London NW3 2JU**

Drawing Title  
**Existing Side Elevation**

|                 |         |           |
|-----------------|---------|-----------|
| Drawing Status  | Scale   | Drawn     |
| <b>Planning</b> | 1:50@A1 | <b>OA</b> |
| Date            |         | Revision  |
| 24.05.21        |         |           |
| Drawing Number  |         |           |

**140-E-016**