



SIDE ELEVATION

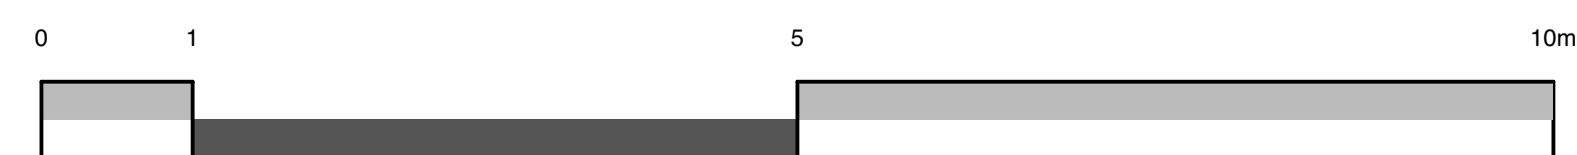

© AMP Architecture Ltd
 Do not scale from this drawing.
 Dimensions are to be verified on site prior to construction.
 Ordnance Survey Data reproduced by permission of Ordnance Survey® on behalf of Her Majesty's Stationery Office. © Crown Copyright. All rights reserved.

Notes

Rev	Date	Prepared/Checked	Description

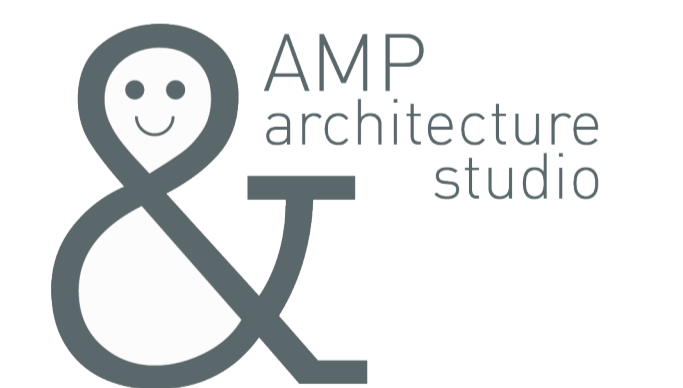

The Studio, 4 Cole Park Road, Twickenham TW1 1HW
 AMP Architecture Studio is a trading name for
 AMP Space Ltd (Company Registration 12452245)

07590 319111 / info@amparchitecture.co.uk
 www.amparchitecture.co.uk

Client
Ms Christabel Constance

Project
**74 Savernake Road
 London NW3 2JU**

Drawing Title
Proposed Side Elevation

Drawing Status		
Planning		
Date	Scale	Drawn
24/09/21	1:50@A1	OA
Drawing Number	Revision	
140-P-024	A	