


SECTION AA

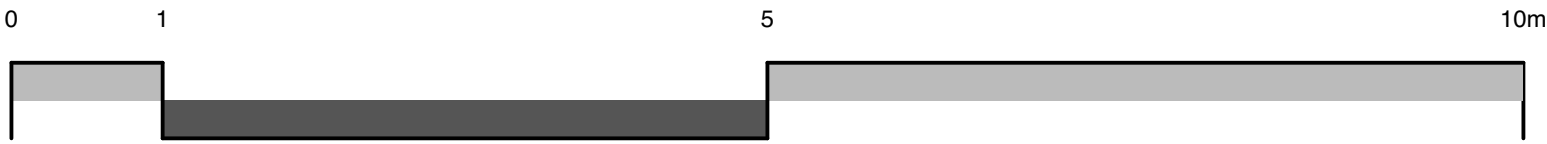


Key Plan

© AMP Architecture Ltd  
Do not scale from this drawing.  
Dimensions are to be verified on site prior to construction.  
Ordnance Survey Data reproduced by permission of Ordnance Survey®, on behalf of Her Majesty's Stationary Office. © Crown Copyright. All rights reserved.

Notes

Rev	Date	Prepared/Checked	Description
-----	------	------------------	-------------

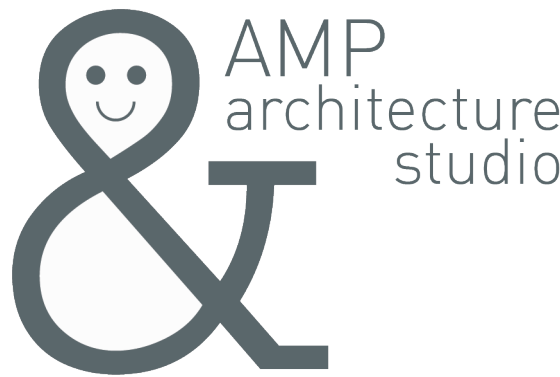

The Studio, 4 Cole Park Road, Twickenham TW1 1HW  
AMP Architecture Studio is a trading name for  
AMP Space Ltd (Company Registration 12452245)

07590 319111 / info@amparchitecture.co.uk  
www.amparchitecture.co.uk

Client  
**Ms Christabel Constance**

Project  
**74 Savernake Road  
London NW3 2JU**

Drawing Title  
**Proposed Section AA**

Drawing Status	Scale	Drawn
<b>Planning</b>		<b>OA</b>
Date	28/10/21	1:50@A1
Drawing Number		Revision

**140-P-025** **A**