




**Section D-D**  
scale 1:50

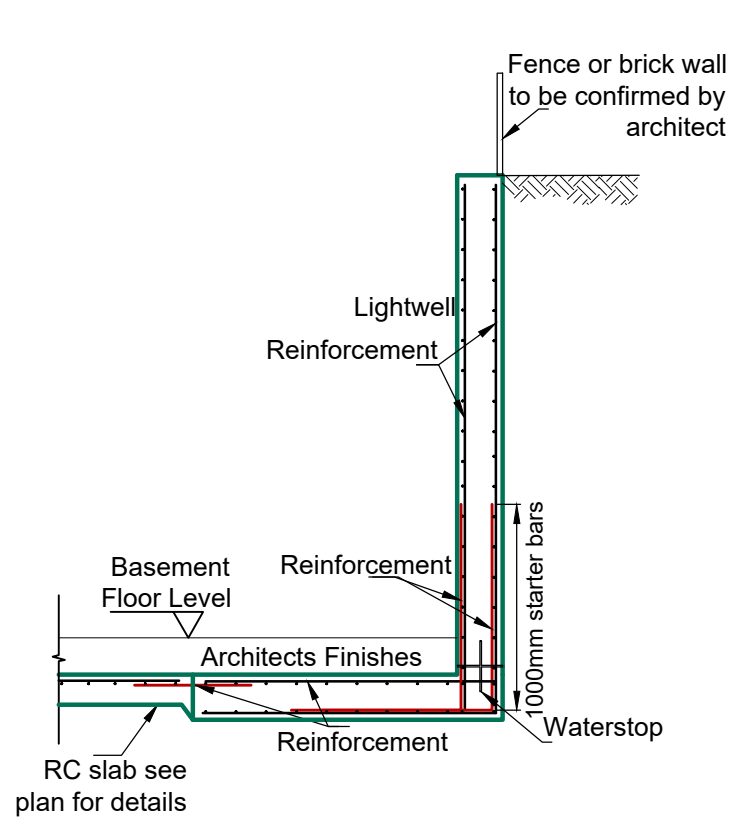

**Section D'-D'**  
scale 1:50

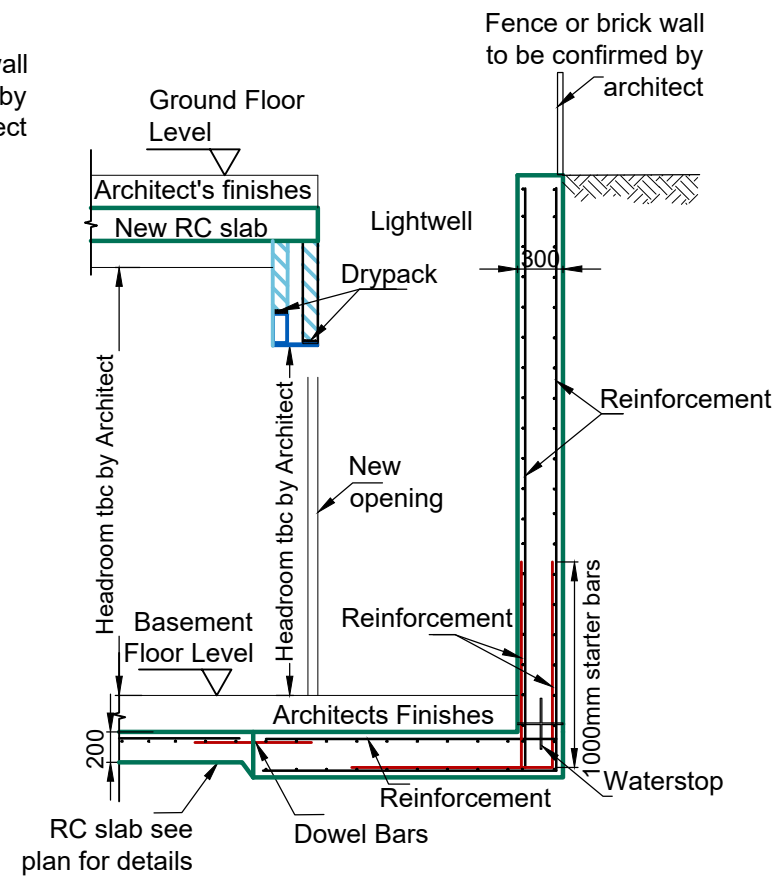

**Section E-E**  
scale 1:50

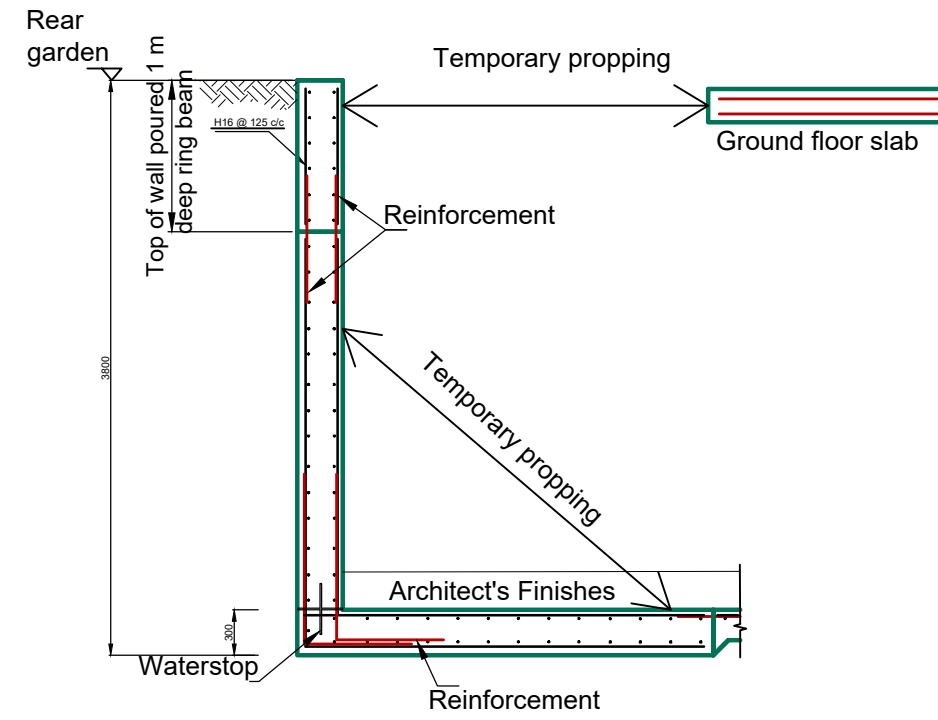

**Section G-G**  
scale 1:50

**FOR PLANNING**

Rev	Date	Amendments
1	25/05/2017	Section G-G added
-	06/07/2016	First issue for comment

Job Number <b>150122</b>	Date <b>July 16</b>
Dwg Number <b>SD-61</b>	Rev <b>-</b>
Drawn <b>EP</b>	Ch'kd <b>PDH</b>
Scale <b>As shown @ A3</b>	

<b>Client: Chris Taylor</b>
<b>Project: 23 Ravenshaw Street</b>
<b>Title : Sections and Details 2</b>

**Croft Structural Engineers**

Clockshop Mews,  
r/o 60 Saxon Rd,  
London, SE25 5EH.  
020 8684 4744  
www.croftse.co.uk