



# 23 Ravenshaw Street

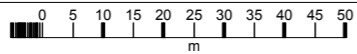


23a Ravenshaw Street  
London  
NW6 1NP

OS Mastermap  
14 September 2011, ID: BLJT-00095047  
www.planningapplicationmaps.co.uk  
1:1250 scale print at A4, Centre: 524848 E, 185034 N  
©Crown Copyright. Licence no. 10001998

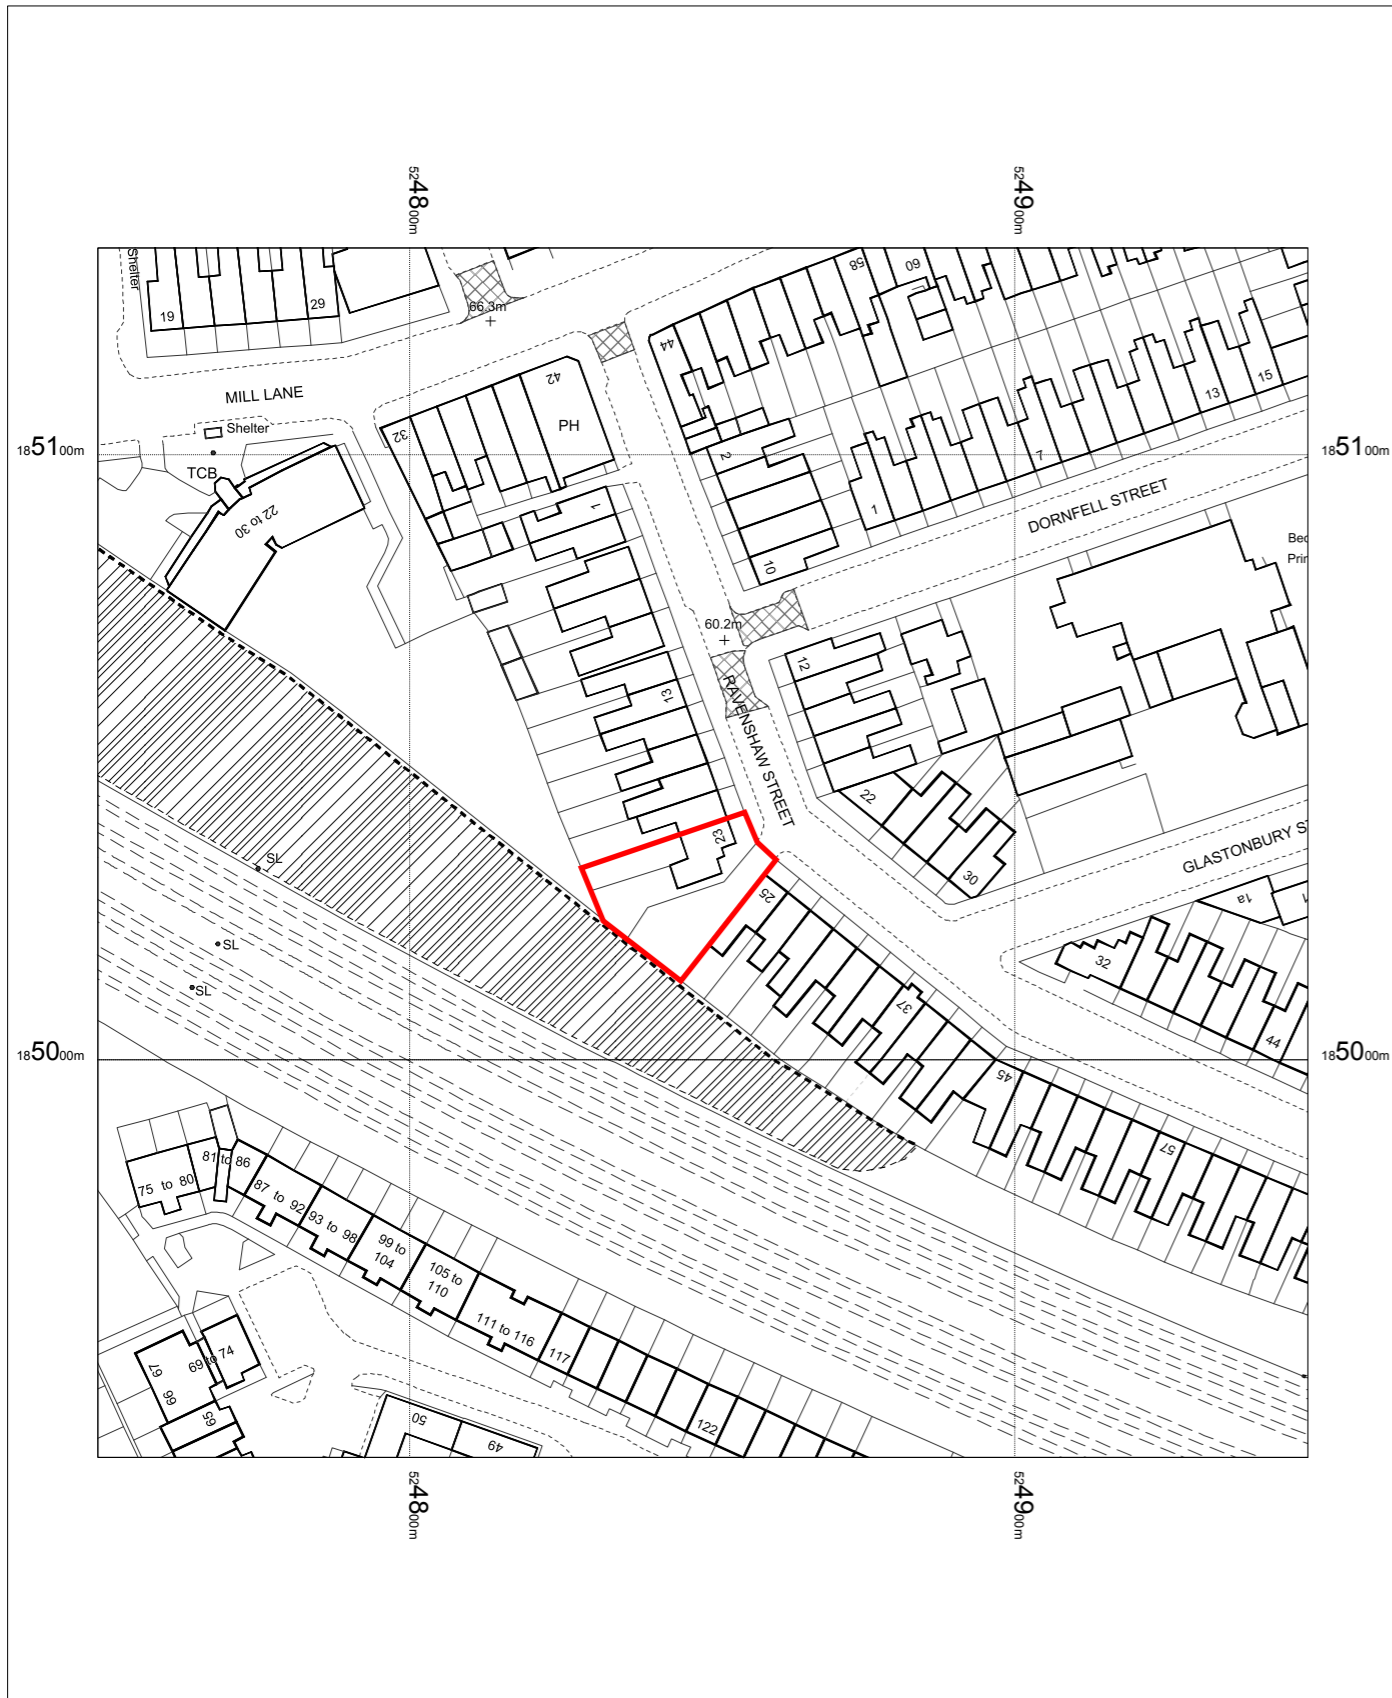

# 23 Ravenshaw Street

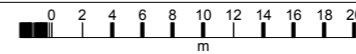

23a Ravenshaw Street  
London  
NW6 1NP

OS Mastermap  
14 September 2011, ID: BLJT-00095046  
www.planningapplicationmaps.co.uk  
1:500 scale print at A4, Centre: 524848 E, 185034 N  
©Crown Copyright. Licence no. 10001998

