



ELEVATION OF BOUNDARY GARDEN WALL TOWARDS PUBLIC BENCH 1:100

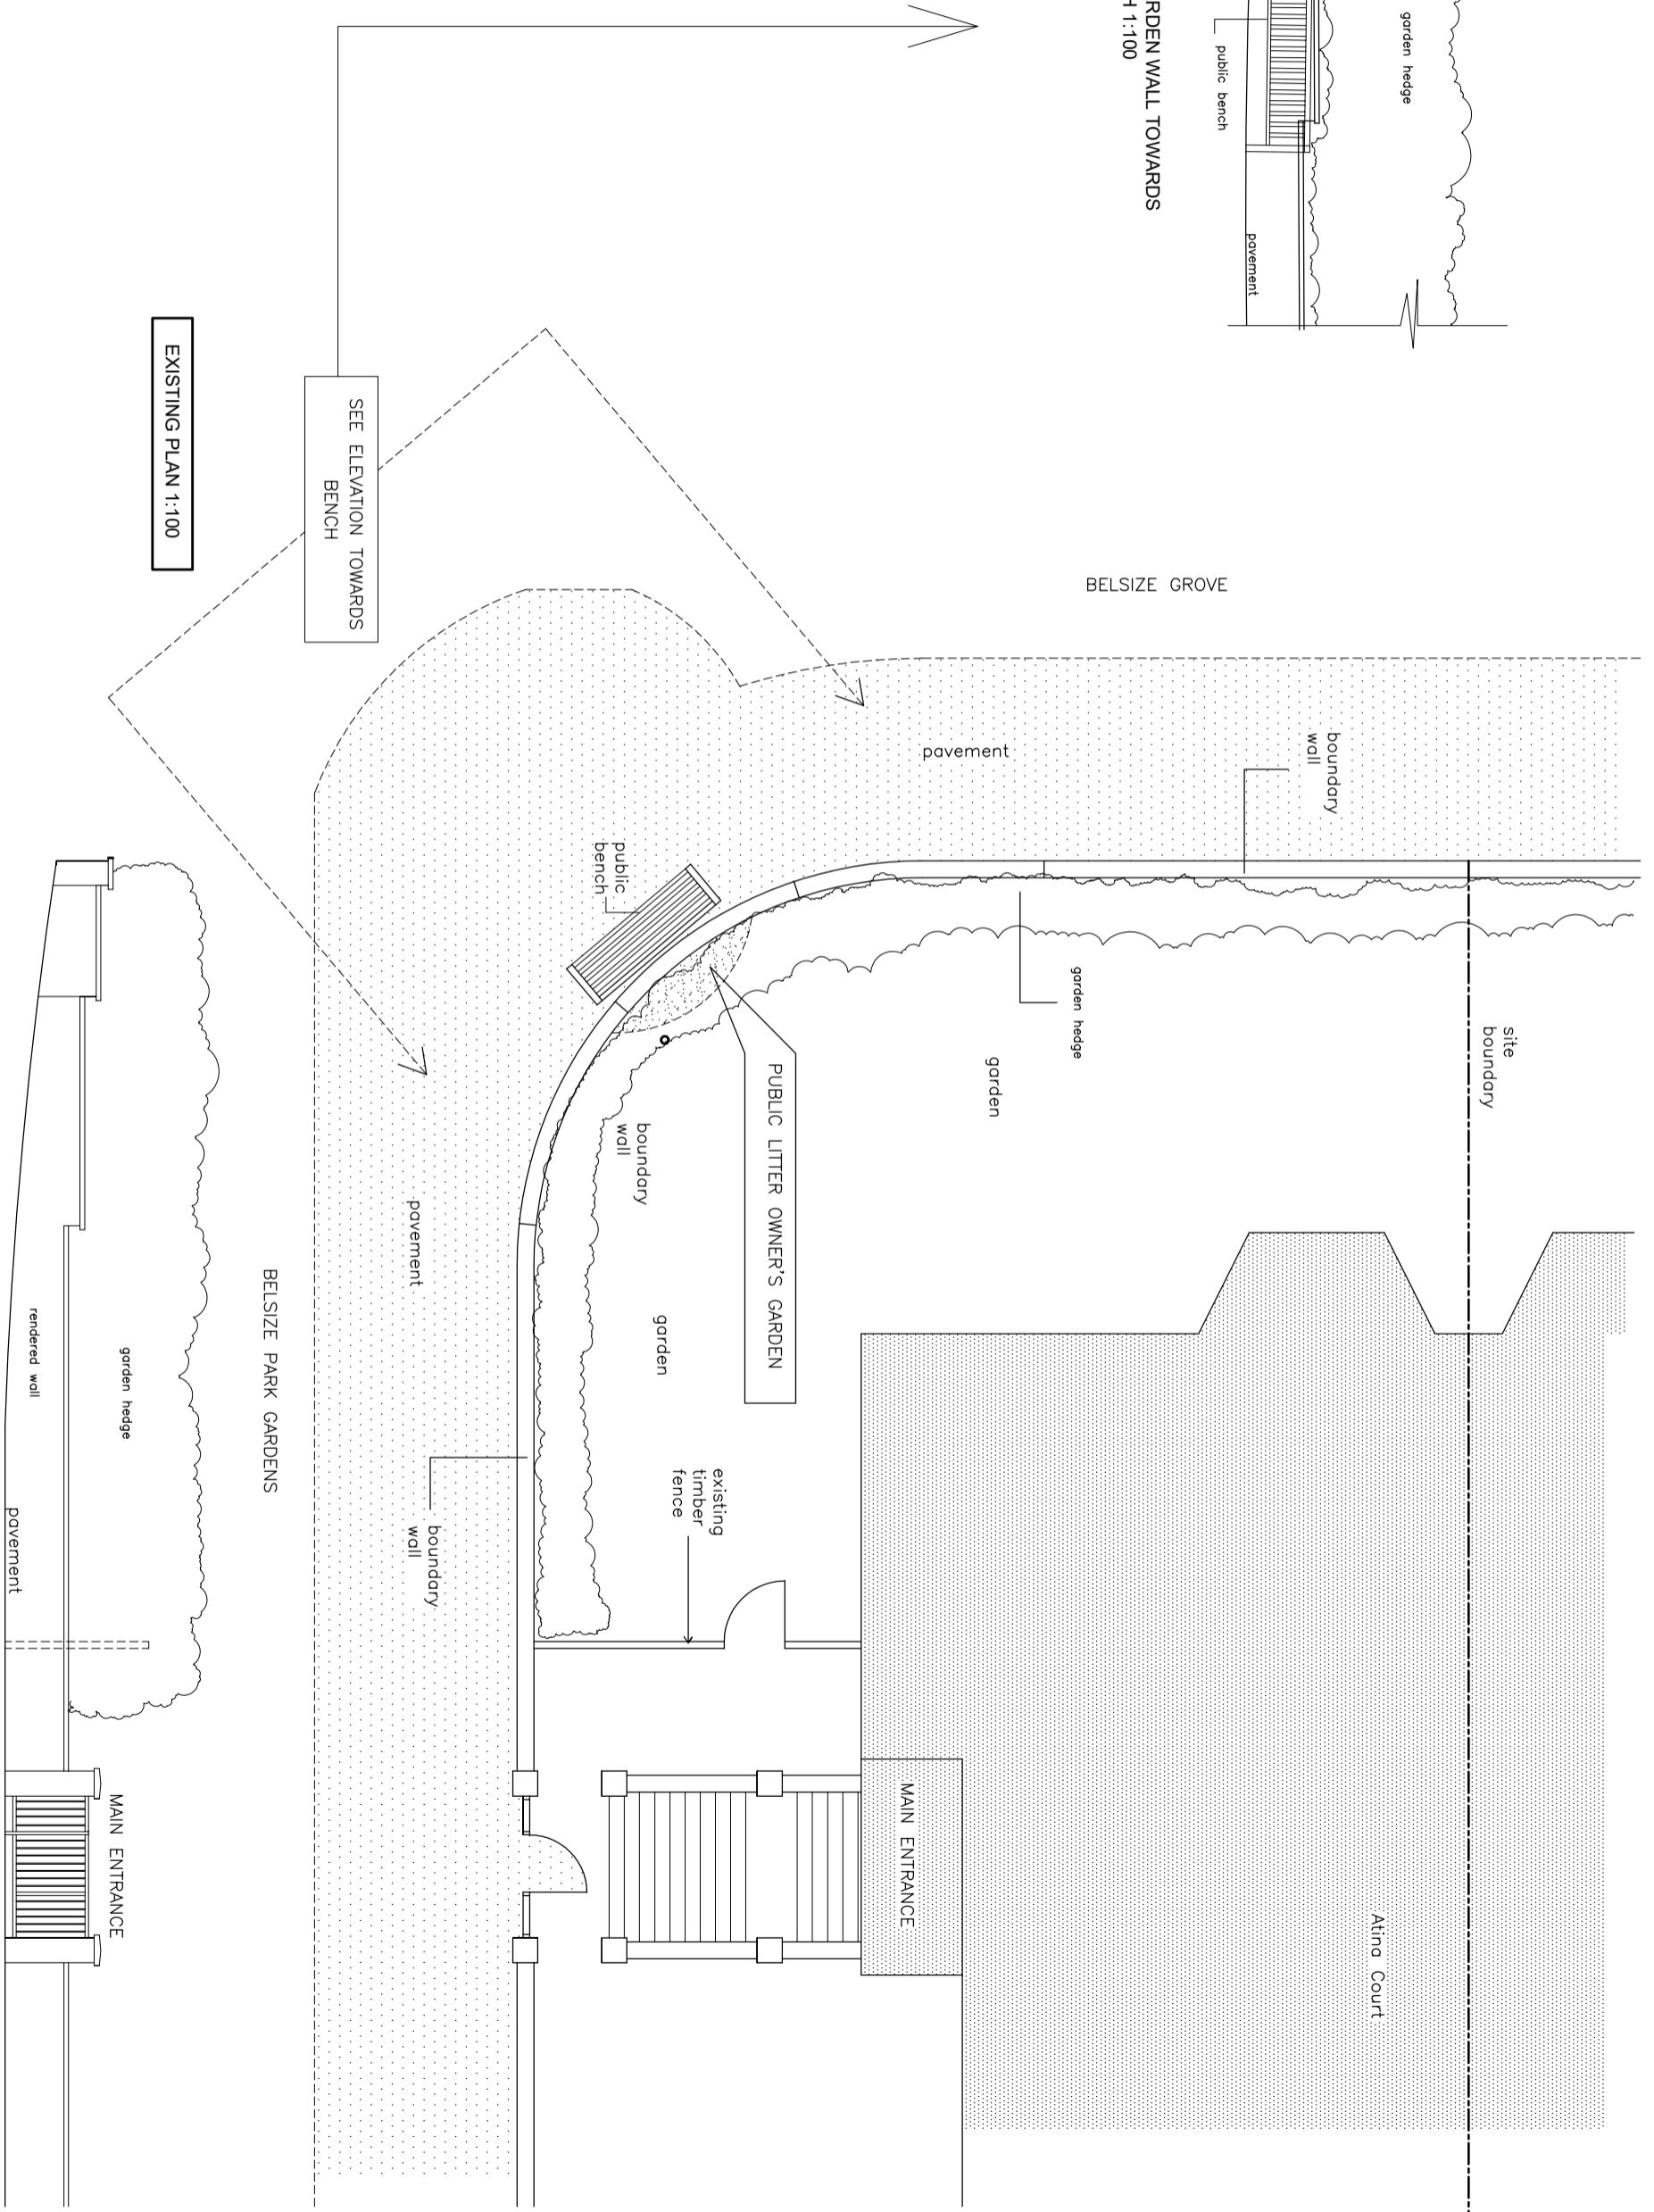

SEE ELEVATION TOWARDS BENCH

EXISTING PLAN 1:100

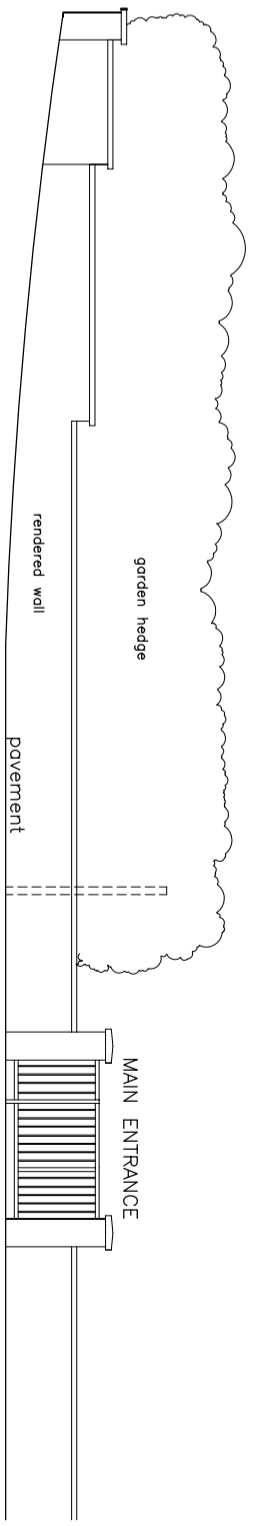

ELEVATION OF BOUNDARY WALL TOWARDS MAIN ENTRANCE

COOMBS DAVIES BICKLEY
Architects

43 STROUD ROAD
LONDON
SW19 8DQ
Tel : 020 8947 8625

Project
ALTERATIONS TO RAISE PART SECTION OF EXISTING BOUNDARY WALL TO STREET ATINA COURT, 2 BELSIZE GROVE LONDON NW3 4UR

Drawing Title
PLAN & ELEVATION OF BOUNDARY WALL AS EXISTING

Scale
1:100 @ A3

Drawing No.
2BG.02

Date
Nov 2021