



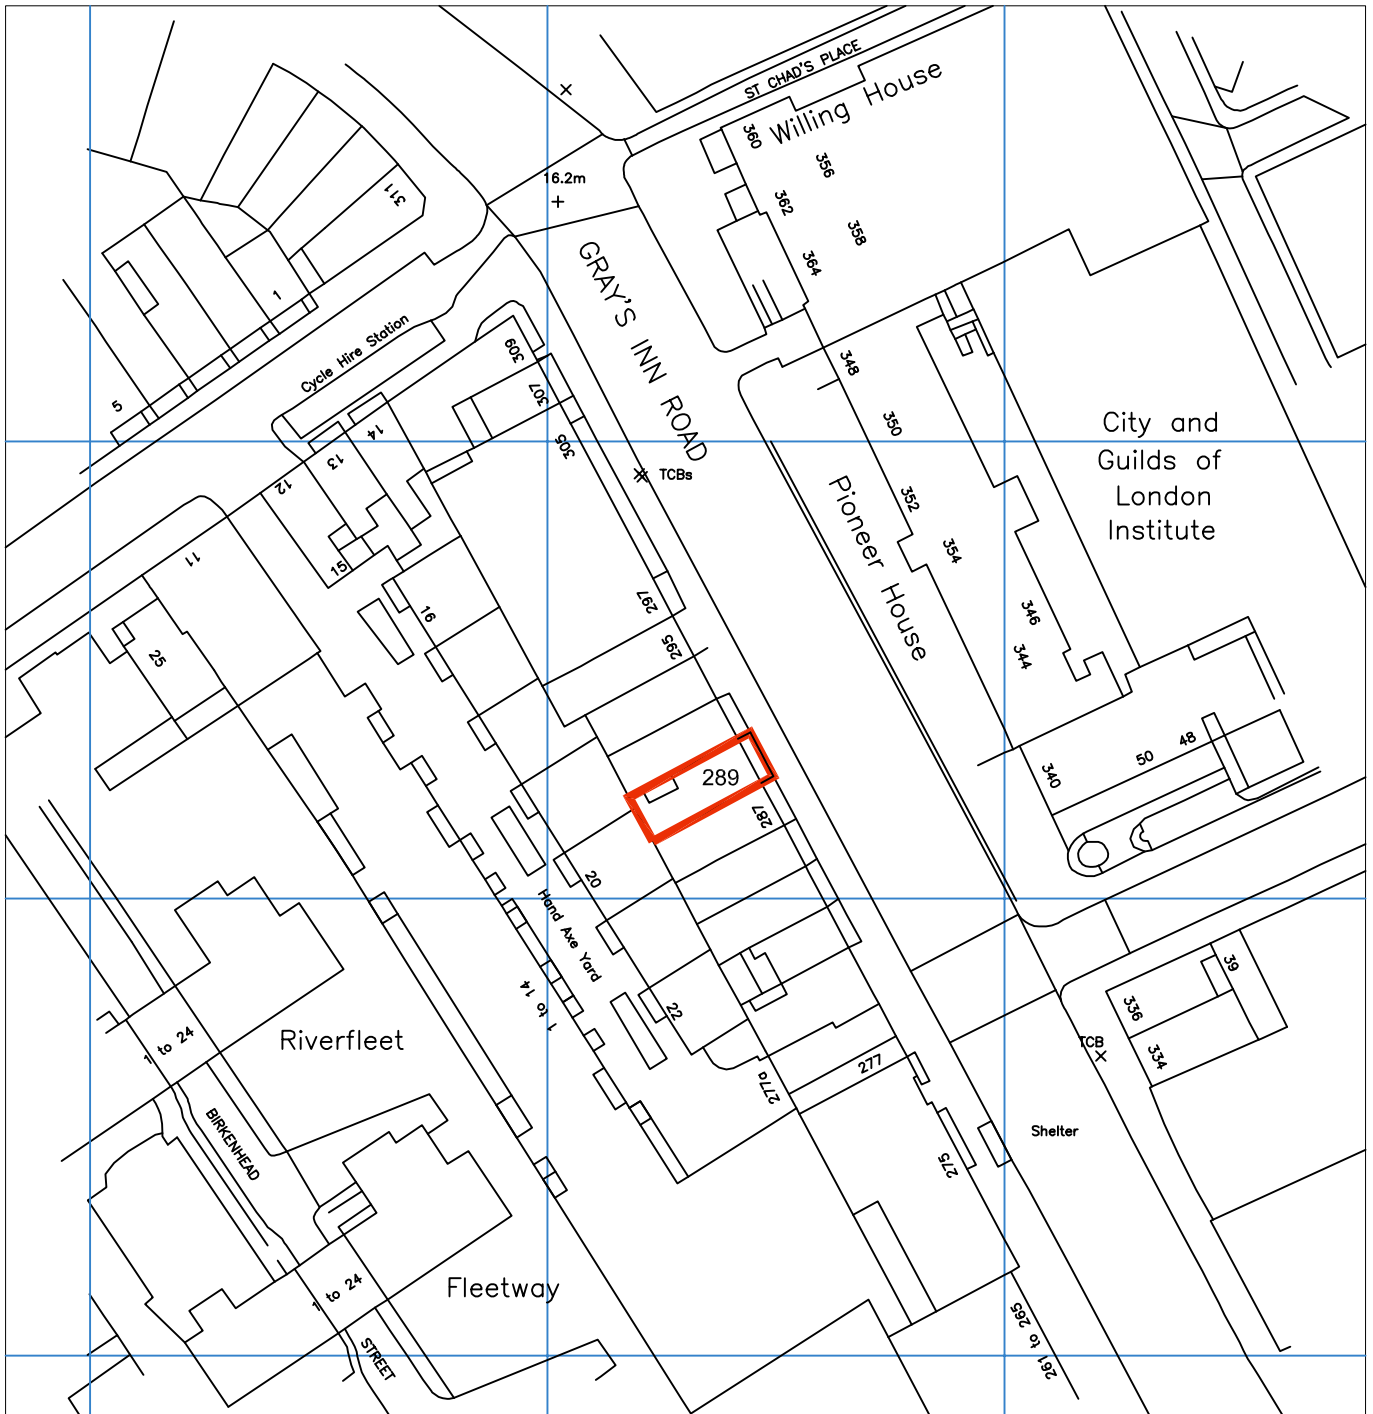

Ordnance Survey (c) Crown Copyright 2021. All rights reserved. Licence number 100022432

289 Gray's Inn Road
 London WC1X 8QH
 site location plan
 drg no 1165-01

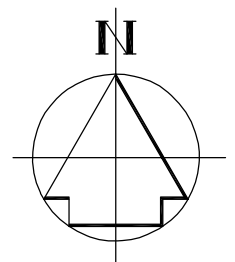

0 5 10 15 20 30 40 50

scale 1:1250 @ A4