


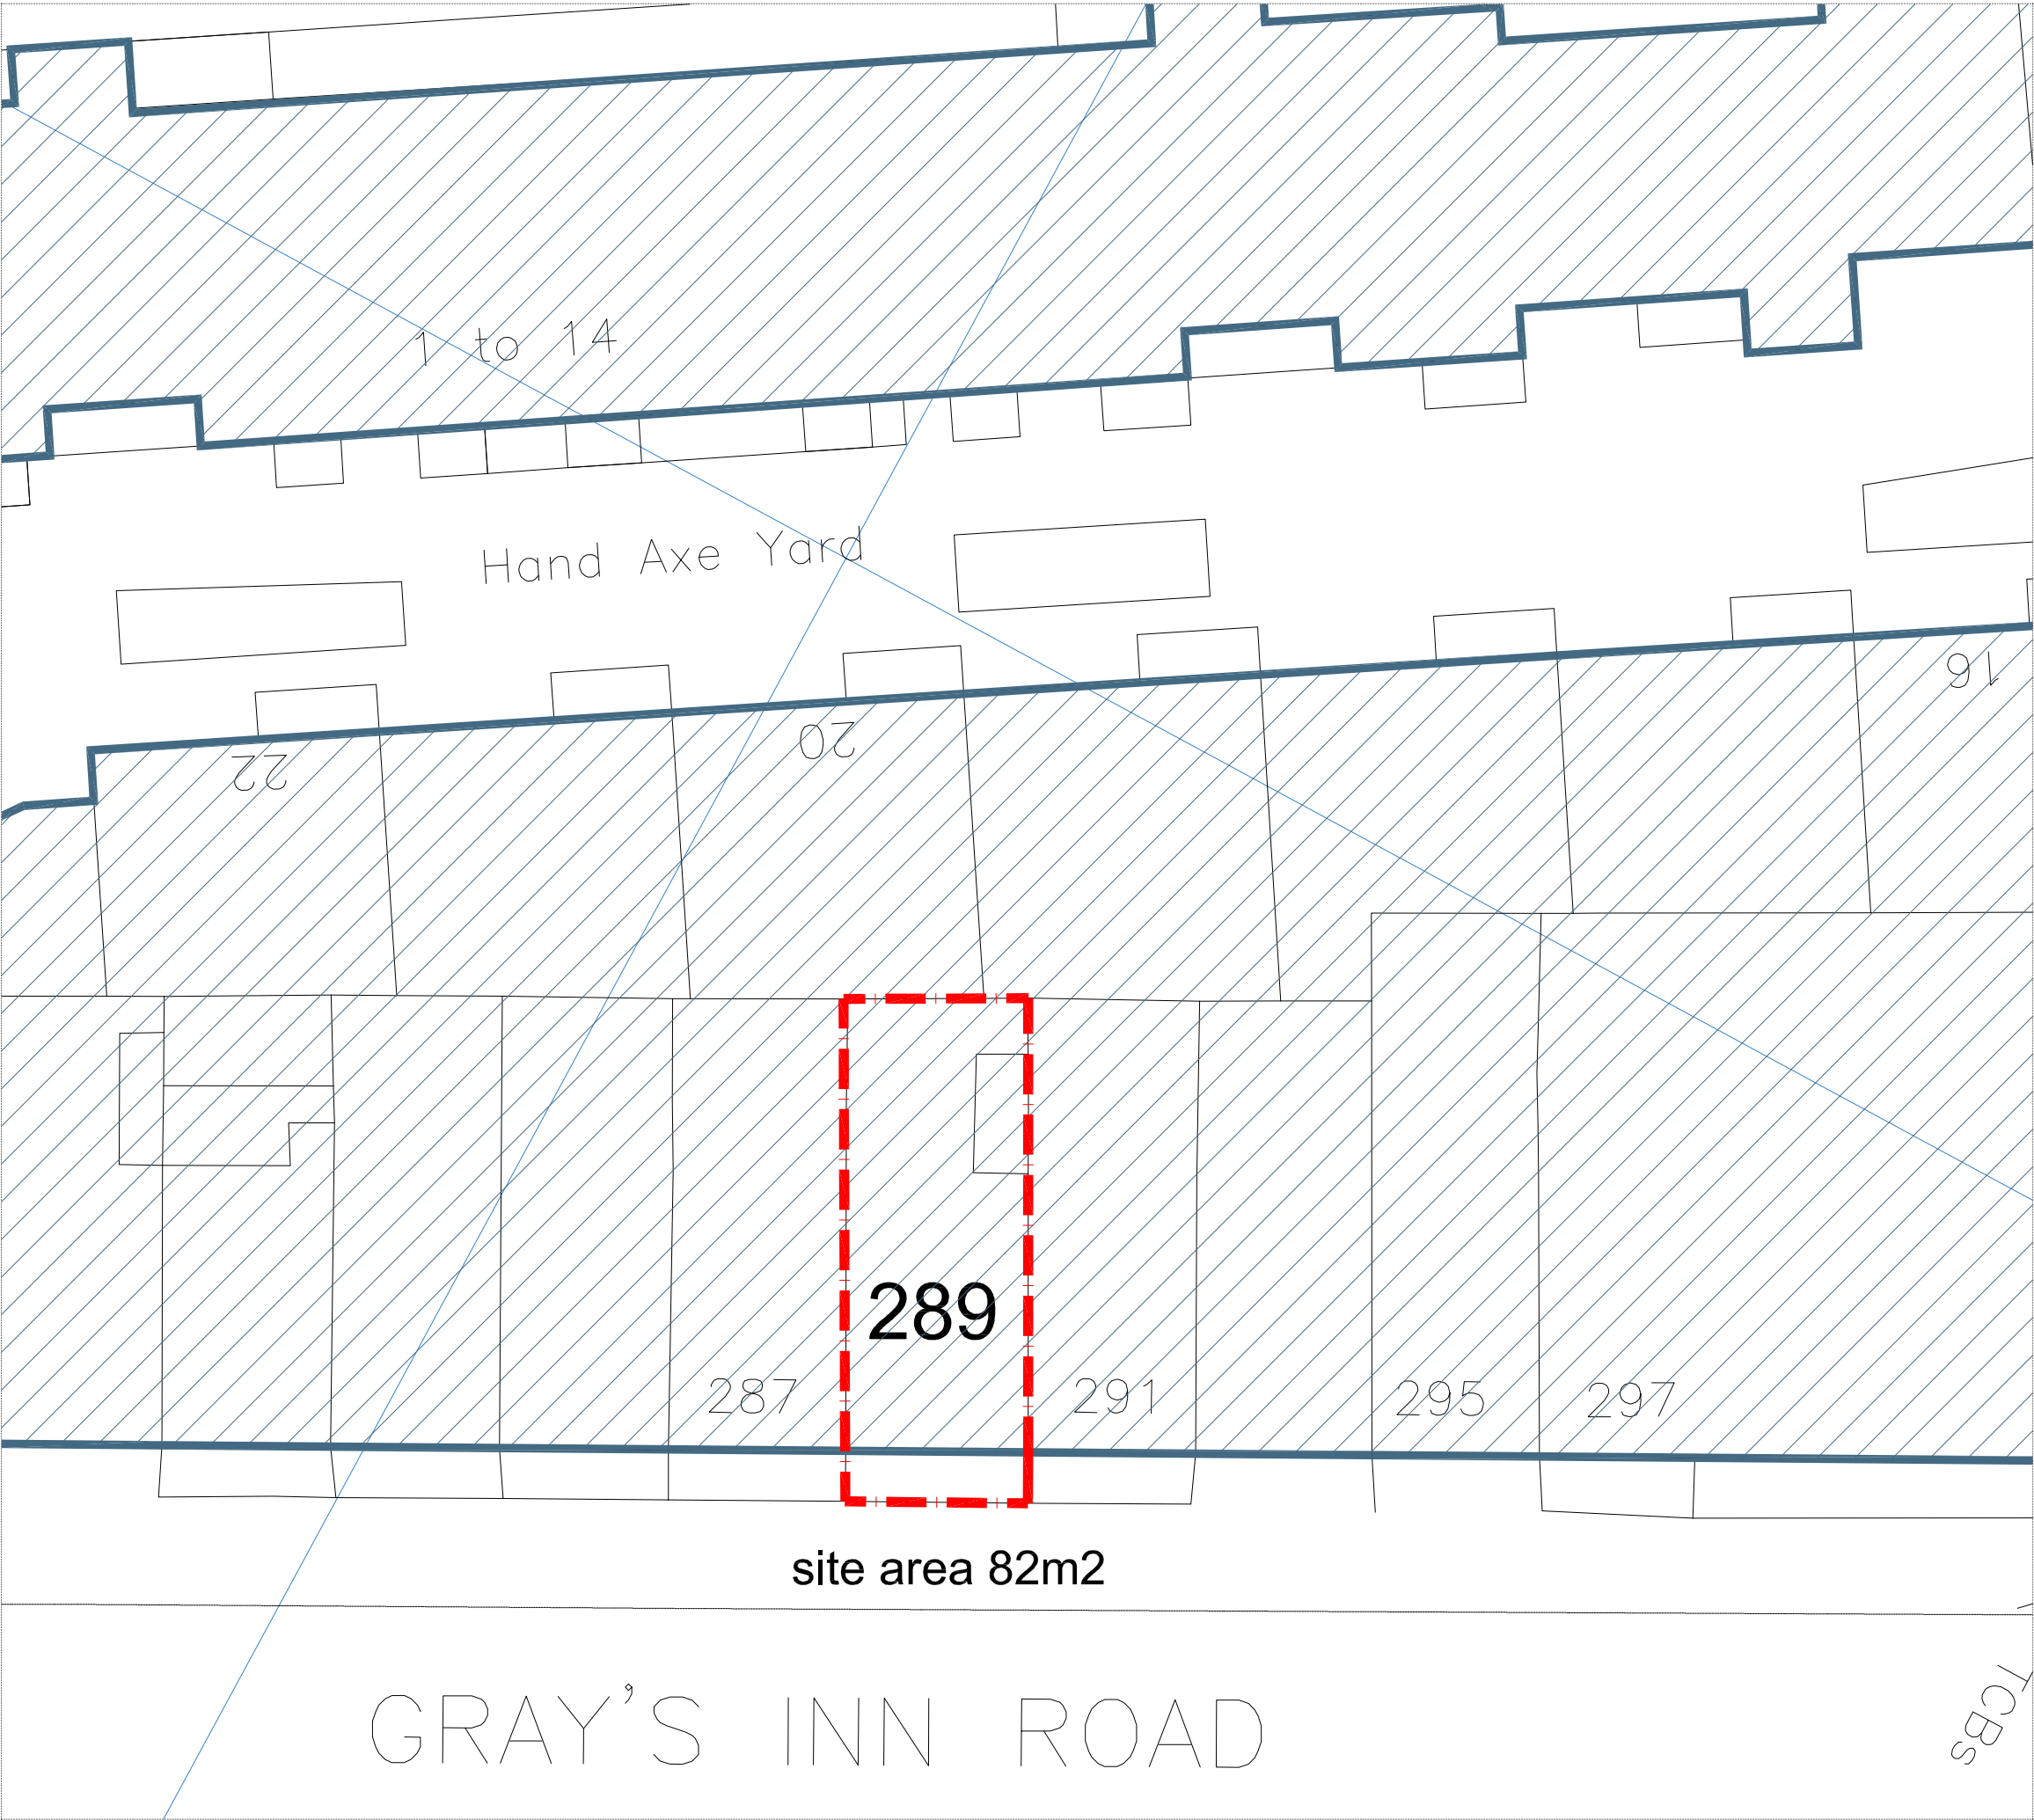

0 1 2 3 4 5 6 7 8 9 10metres

scales 1:100 @ A1
1:200 @ A3

block plan as existing

DVM
ARCHITECTS

4a Murray Street . London . NW1 9RE
Telephone 0207 485 2121 . Facsimile 0207 267 2527
e-mail: studio@dvmarch.com

Client
NFKA ENTERPRISE Ltd

Project
289 Gray's Inn Rod
London WC1X 8QH

Title
Block Plan
as EXISTING

Scale 1:100	Date 29.11.21	Job No. 1165
Drawing No. 1165-02	Rev.	

All dimensions are to be checked on site.
© This drawing is copyright and remains the property of David & Victoria Mercer
at all times and may not be reproduced in part or whole without written consent.