


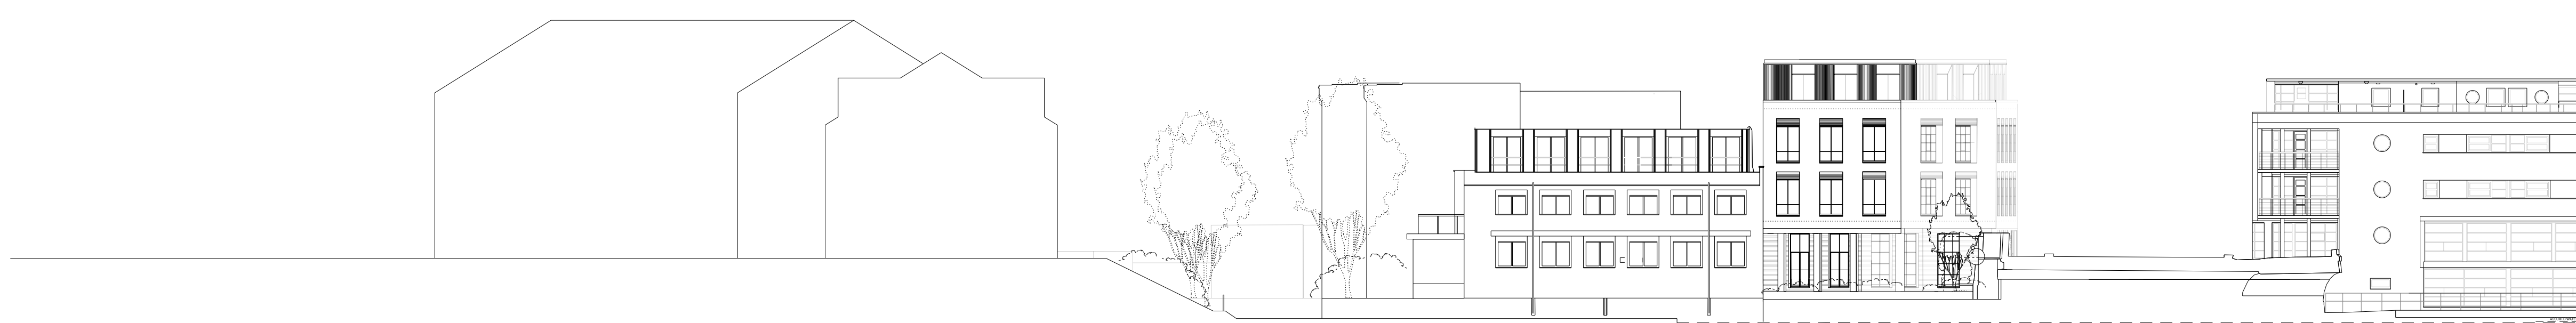

01 PROPOSED ELEVATION 01
ROYAL COLLEGE STREET




02 PROPOSED ELEVATION 02
REGENT'S CANAL



03 PROPOSED ELEVATION 03
REGENT'S CANAL

NOTES
DO NOT SCALE FROM THIS DRAWING.
ALL DIMENSIONS TO BE CHECKED ON SITE.
ALL OMISSIONS AND DISCREPANCIES TO BE
REPORTED TO THE ARCHITECT IMMEDIATELY.
DRAWINGS TO BE READ IN CONJUNCTION WITH
ENGINEER'S DRAWINGS AND SPECIFICATION.

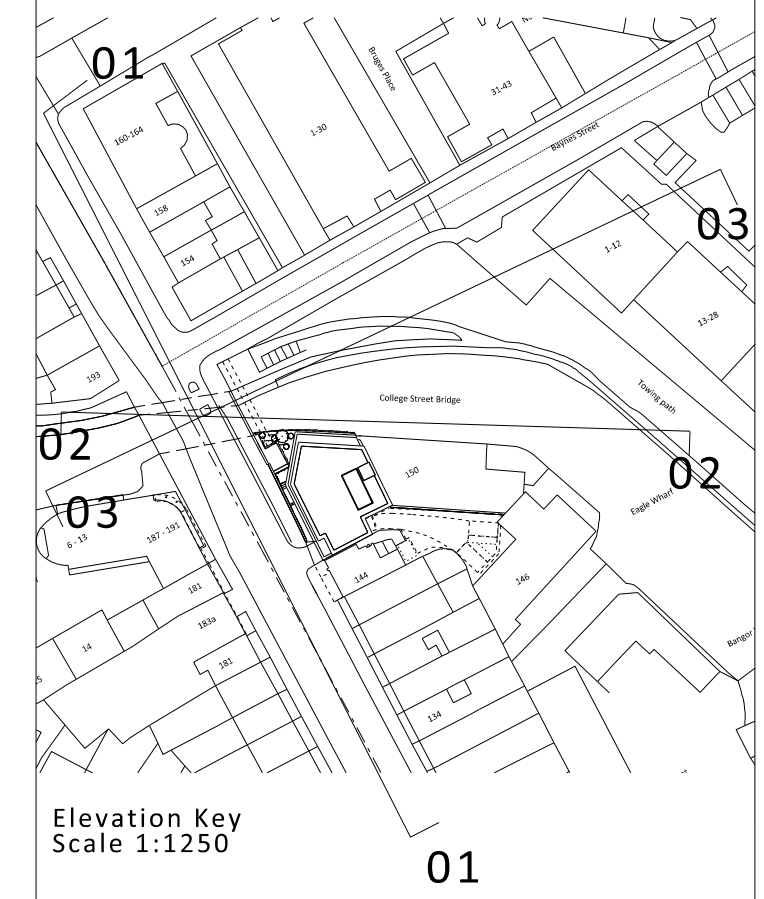

Elevation Key
Scale 1:1250

Planning Issue	28.10.21	PS	F
Planning Issue	08.09.21	PS	E
Planning Issue	19.04.21	PS	D
Pre-App Response	03.03.21	PS	C
Issued for Stage 3	29.01.21	PS	B
Pre-App Response	07.01.20	PS	A
Pre-App Meeting	12.11.19	PS	-

Revision description	Date	Check	Rev
----------------------	------	-------	-----

G L U C K M A N S M I T H

Project
Royal College Street

Drawing
Proposed Street Elevation

Drawn	Date	Scale
LB	07.02.20	1:250 @ A1 1:500 @ A3
Job number	Drawing number	Revision
1929	00_200	F