



01 ELEVATION BAY STUDY DETAIL

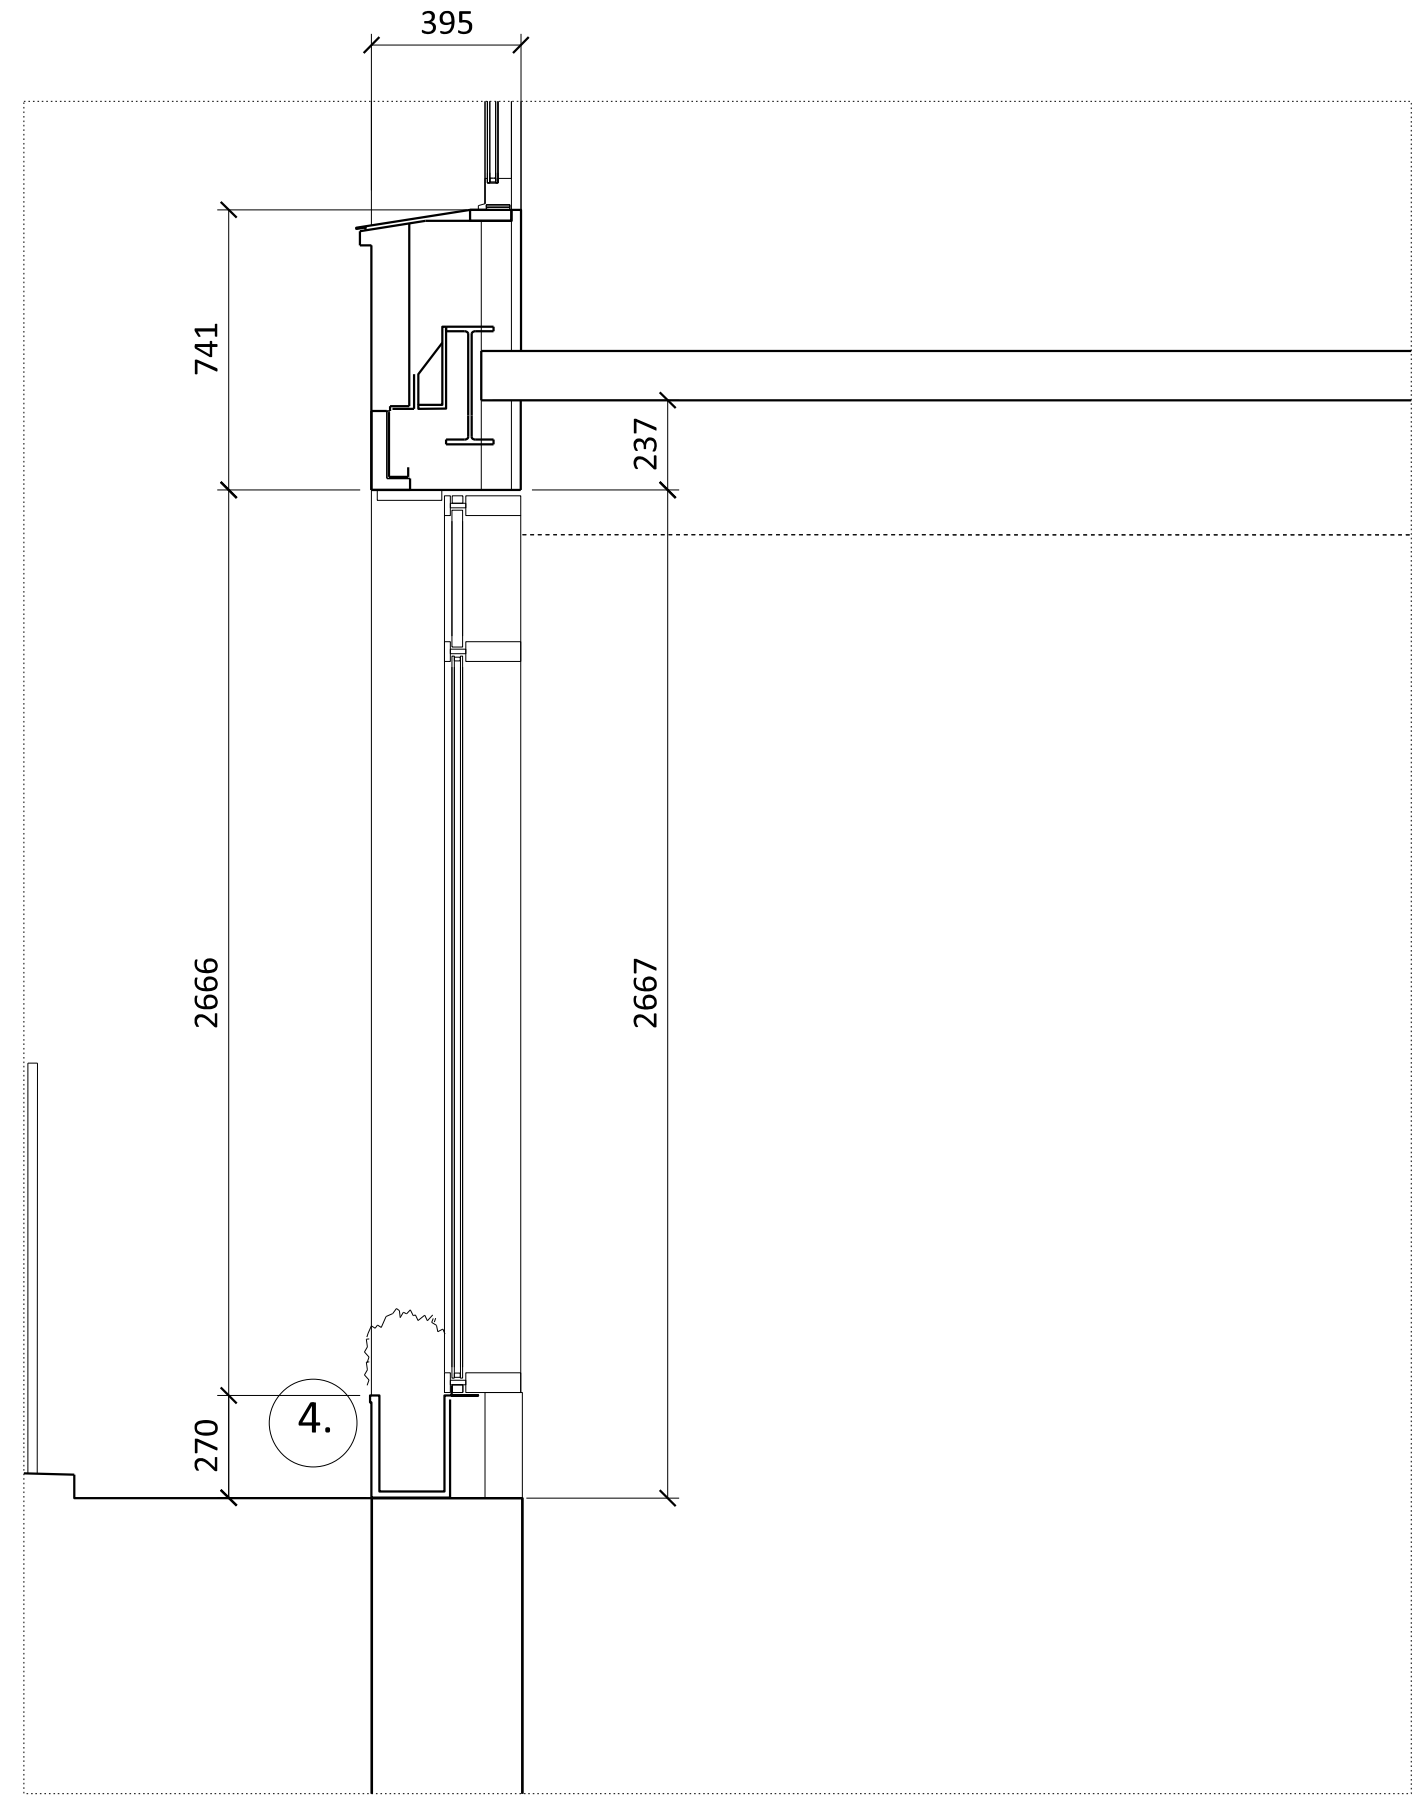

02 SECTION DETAIL

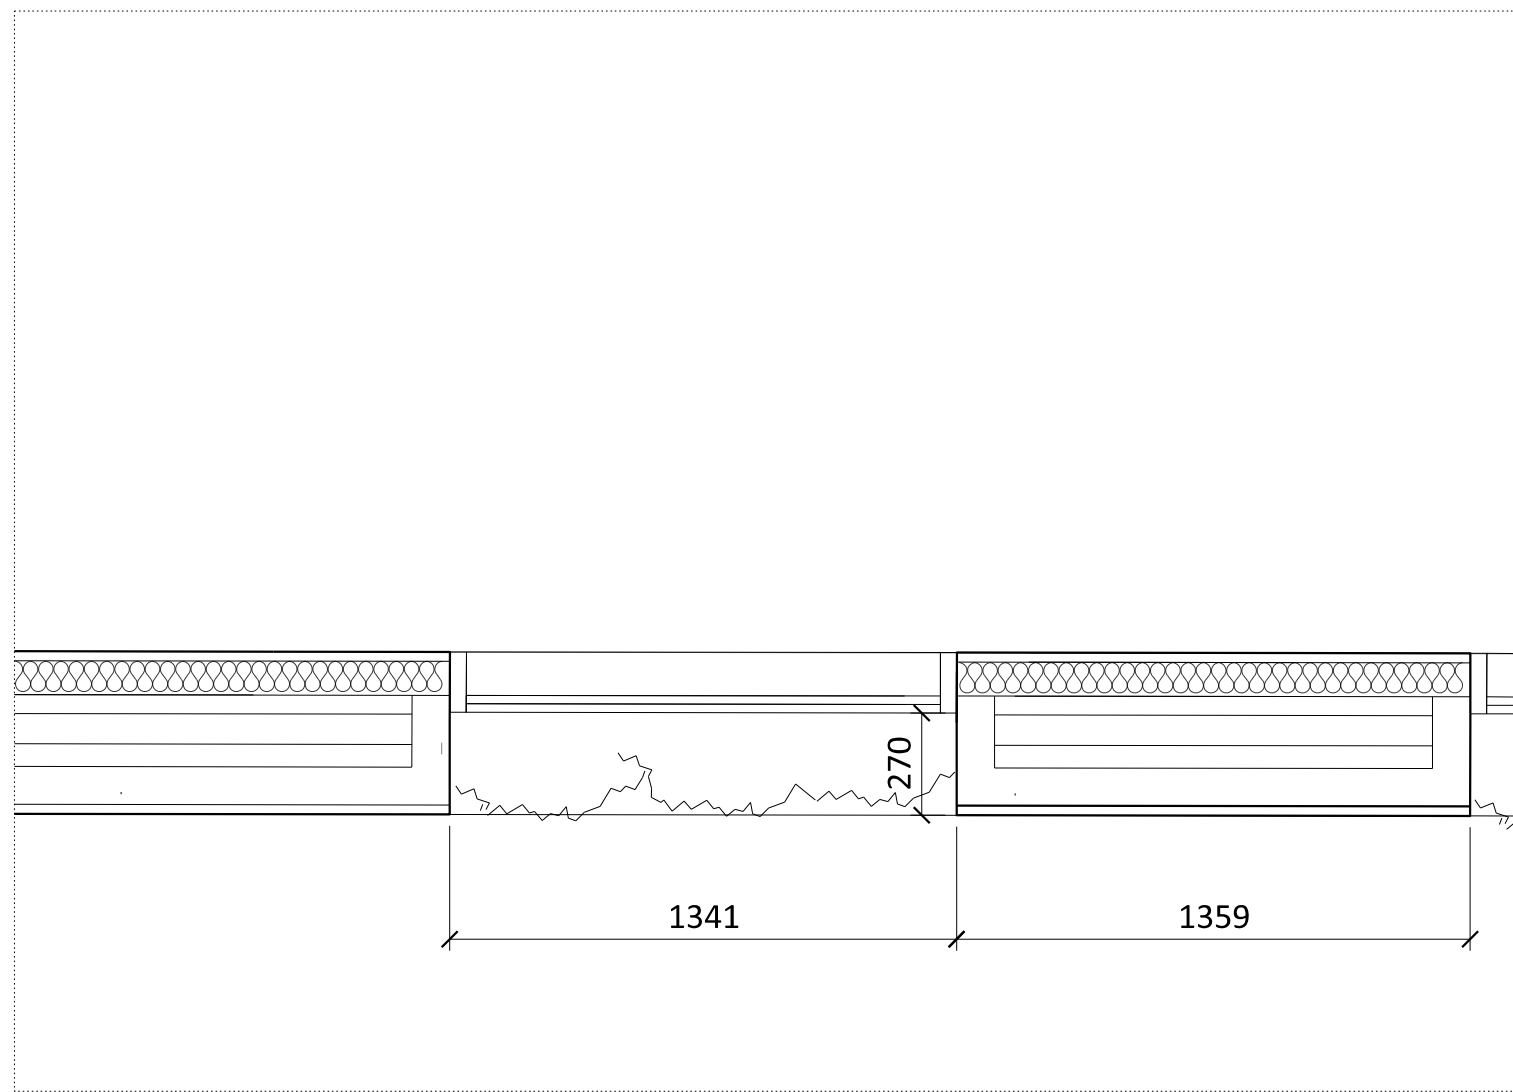

03 PLAN DETAIL

- 1. Regular Large windows to activate the ground floor to Royal College Street. The windows are scaled and referenced to the ground floor glazing generally along Royal College Street.
- 2. Textured stepped brickwork with flush vertical and recessed horizontal mortar joints. 3.5 bricks wide
- 3. Vertical Brickwork Detail
- 4. Metal Planter

NOTES  
DO NOT SCALE FROM THIS DRAWING.  
ALL DIMENSIONS TO BE CHECKED ON SITE.  
ALL OMISSIONS AND DISCREPANCIES TO BE REPORTED TO THE ARCHITECT IMMEDIATELY.  
DRAWINGS TO BE READ IN CONJUNCTION WITH ENGINEER'S DRAWINGS AND SPECIFICATION.

Issued for Planning	08.09.21	PS	B
Issued for Stage 3	29.01.21	PS	A
Pre-App Response	03.03.21	PS	-

Revision description	Date	Check	Rev
----------------------	------	-------	-----

G L U C K M A N S M I T H

Project  
Royal College Street

Drawing  
Facade Detail  
Royal College Street Typical  
Ground Floor Windows: Type 3

Drawn	Date	Scale
PS	03.03.21	1:20 @ A1 1:40 @ A3

Job number	Drawing number	Revision
1929	_21_201_002	B