



01 ELEVATION BAY STUDY DETAIL

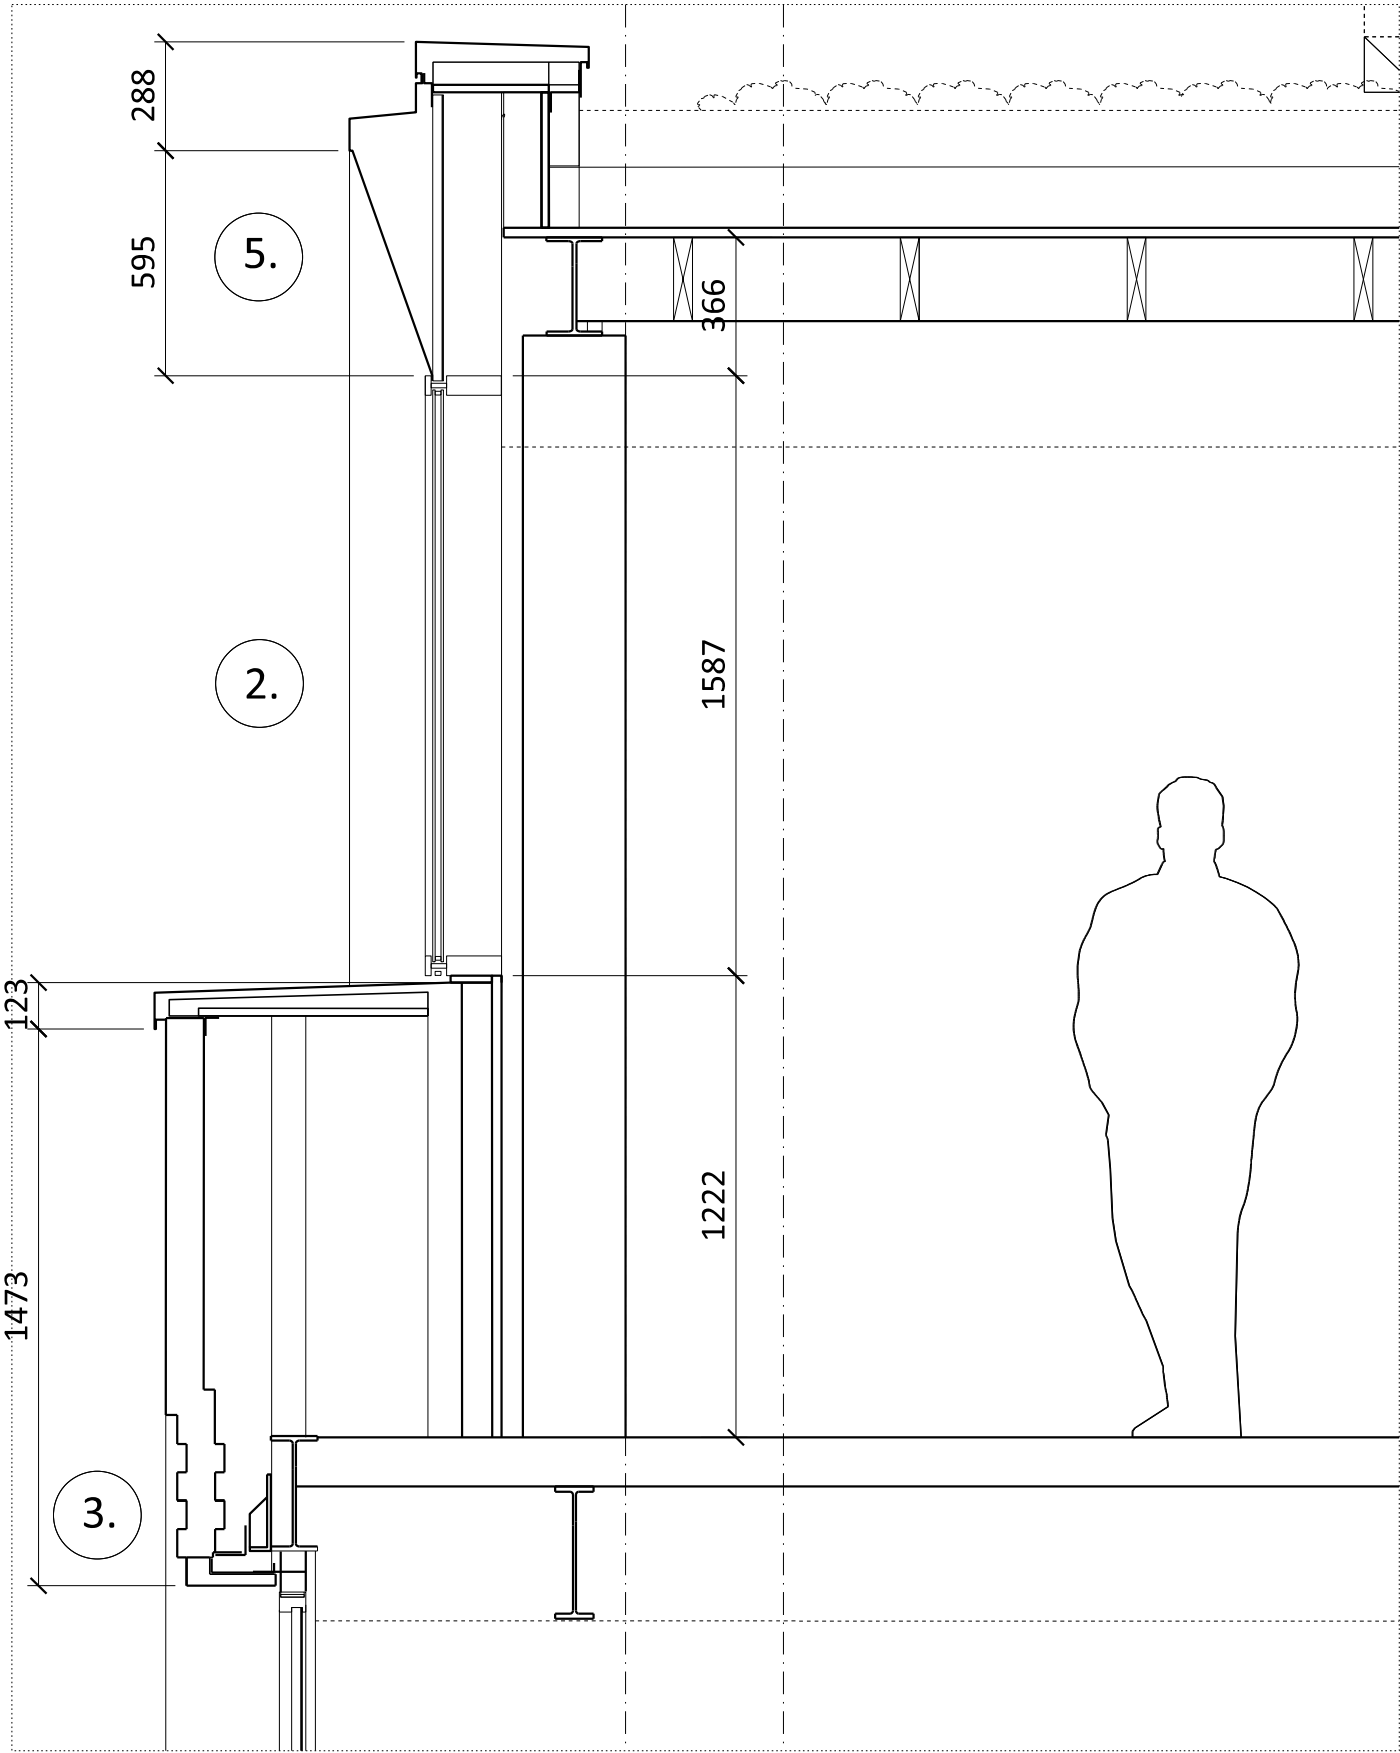

02 SECTION DETAIL

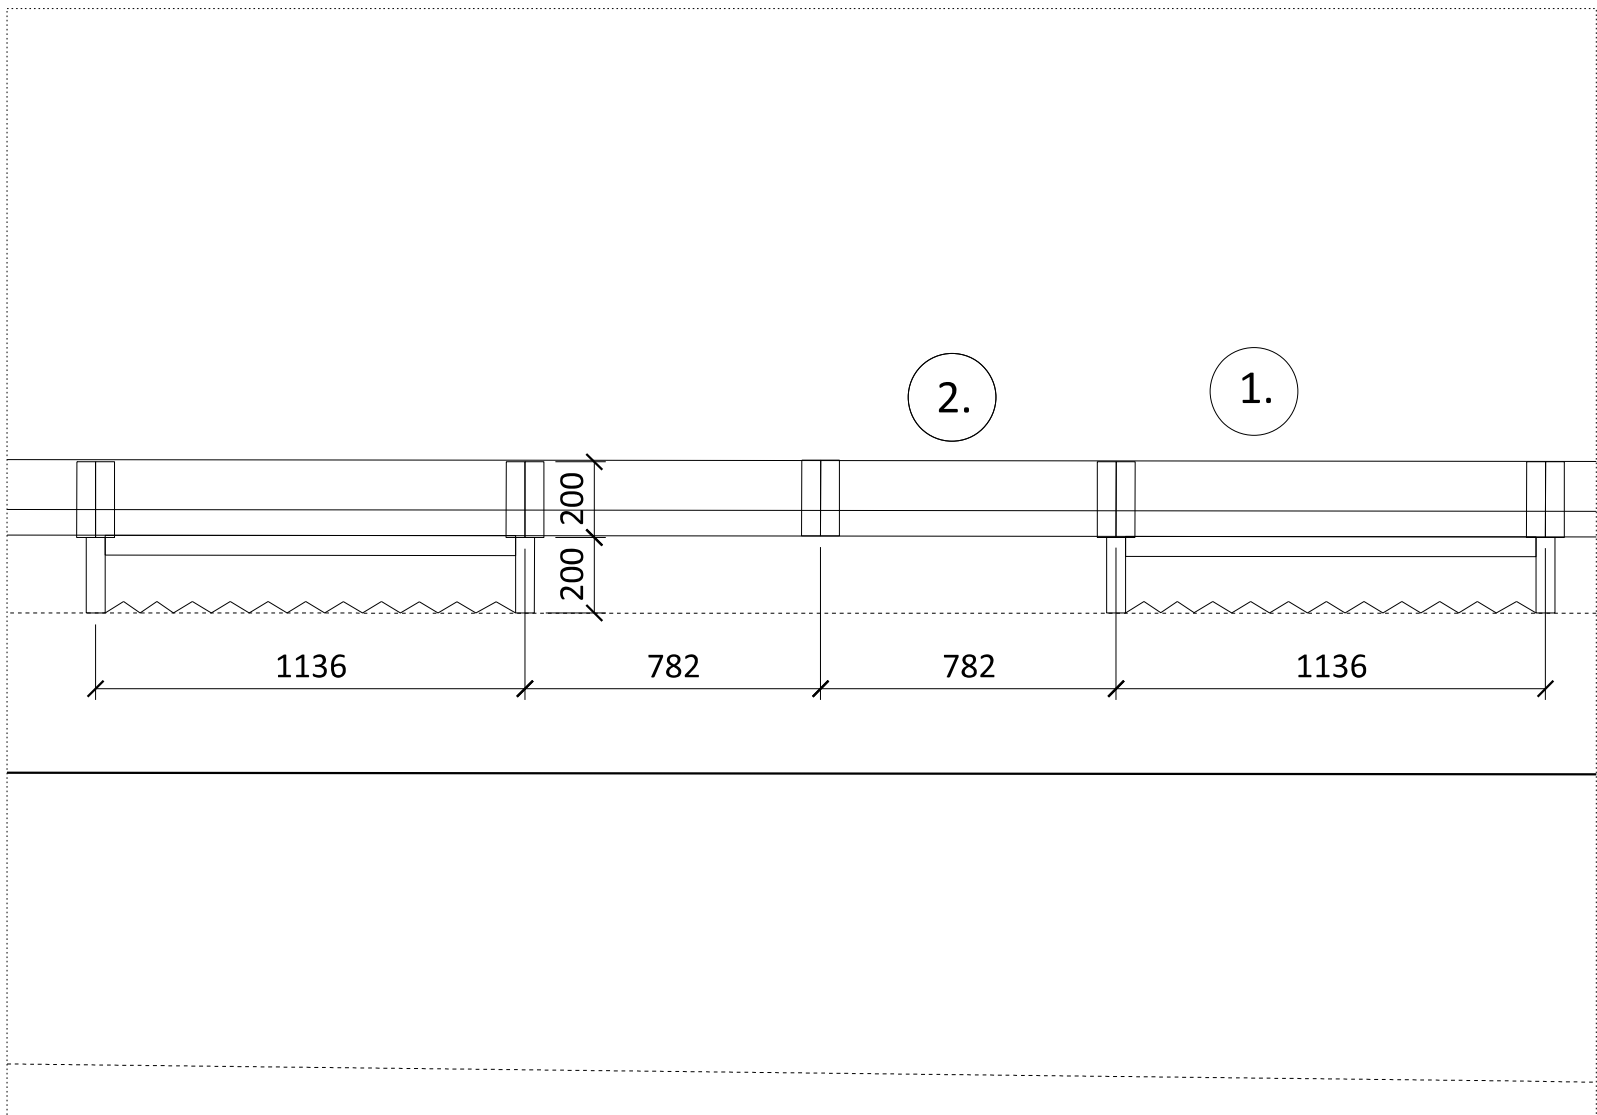

03 PLAN DETAIL

- 1. Fluted dark grey aluminium panels
- 2. Sliding Windows set 200mm into aluminium panels
- 3. Textured stepped brickwork spandrel with flush vertical and recessed horizontal mortar joints.
- 4. Vertical Brickwork Detail
- 5. Angled dark grey aluminium window head detail

NOTES
DO NOT SCALE FROM THIS DRAWING.
ALL DIMENSIONS TO BE CHECKED ON SITE.
ALL OMISSIONS AND DISCREPANCIES TO BE REPORTED TO THE ARCHITECT IMMEDIATELY.
DRAWINGS TO BE READ IN CONJUNCTION WITH ENGINEER'S DRAWINGS AND SPECIFICATION.

Planning Issue	08.09.21	PS	C
Planning Issue	19.04.21	PS	B
Issued for Stage 3	29.01.21	PS	A
Pre-App Response	07.01.20	PS	-

Revision description	Date	Check	Rev
----------------------	------	-------	-----

G L U C K M A N S M I T H

Project
Royal College Street

Drawing
Facade Detail
Top Floor Typical Bay Windows:
Type 6

Drawn	Date	Scale
PS	07.01.20	1:20 @ A1 1:40 @ A3

Job number	Drawing number	Revision
1929	21_201_005	C