

PL +39.955
▽


RL +38.845
▽

FFL +35.645
▽

FFL +32.415
▽

FFL +29.245
▽

FFL +25.215
▽

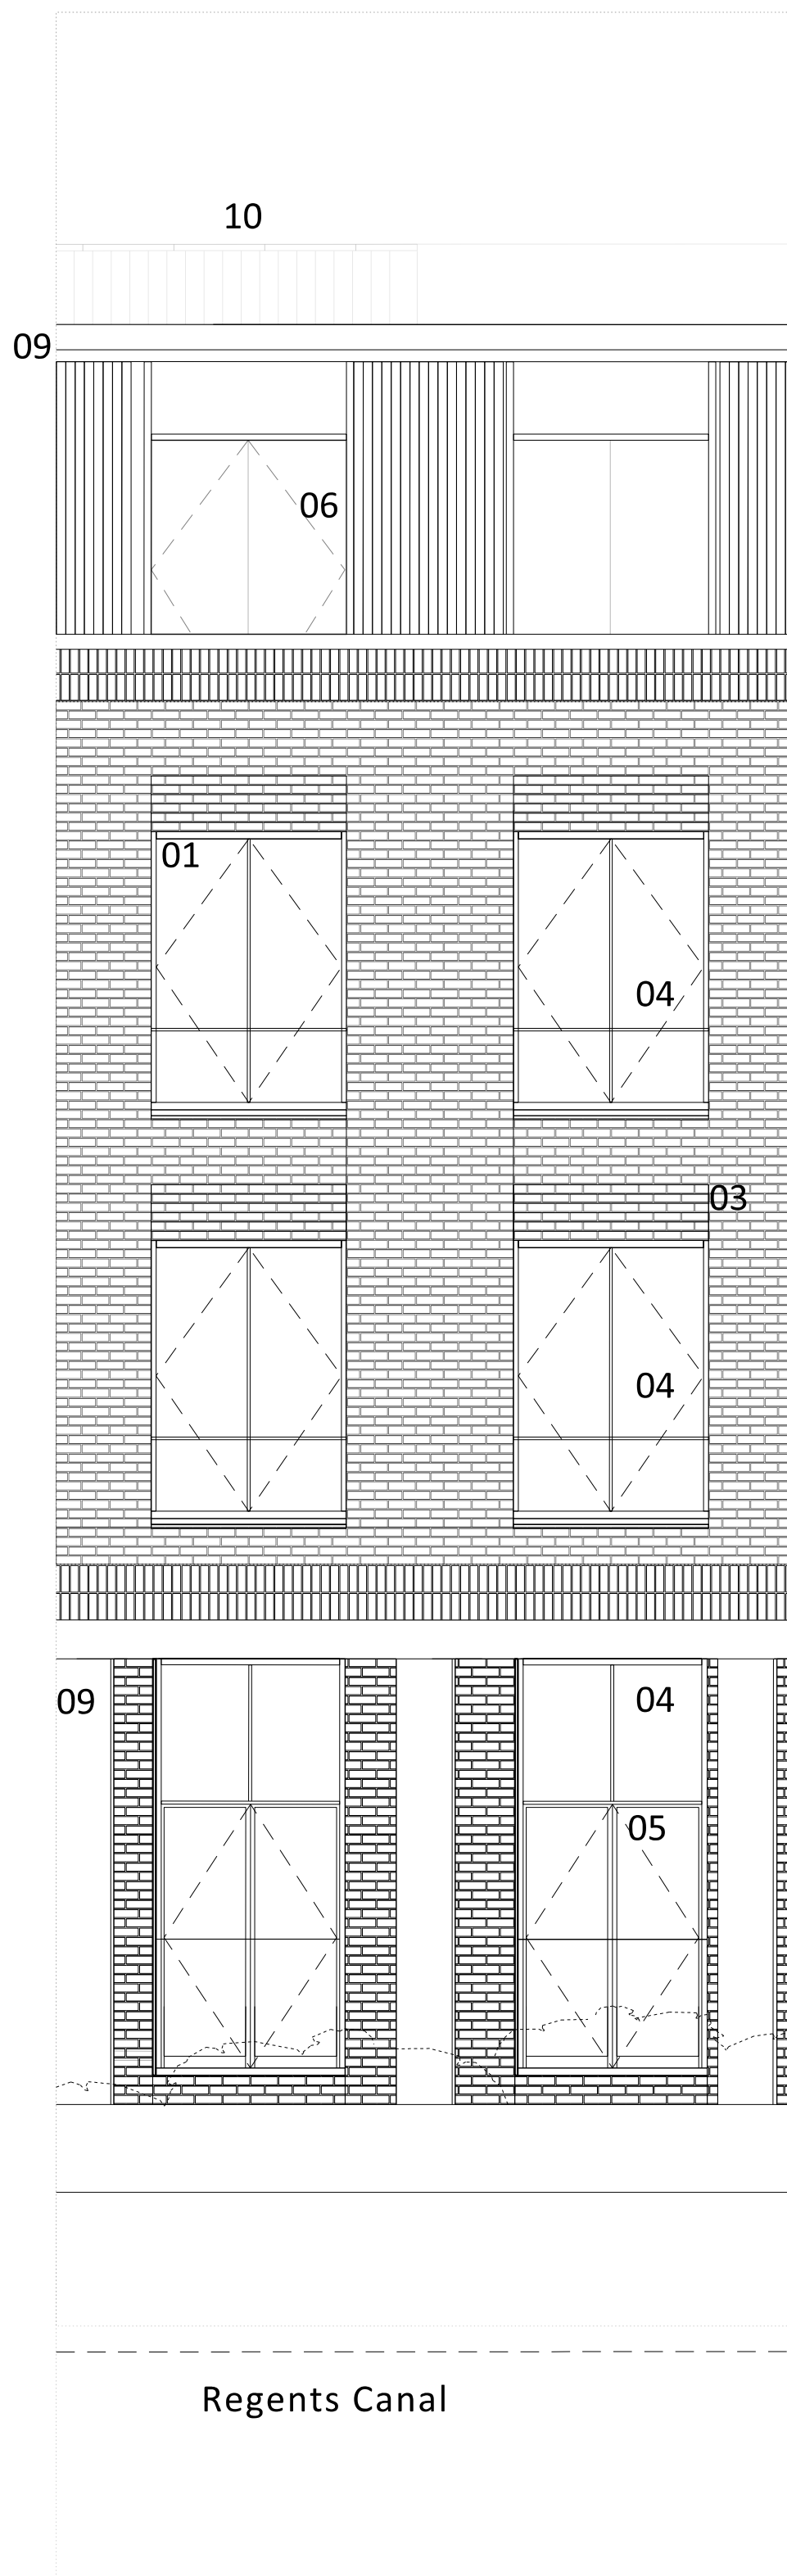


1

PROPOSED ELEVATION 01
REGENTS CANAL



KEY

- 01 BRICK
- 02 METAL BALUSTRADE / HANDRAIL
- 03 METAL PLANTER
- 04 METAL FRAMED GLAZING
- 05 METAL FRAMED GLAZED DOOR
- 06 METAL FRAMED GLAZED WINDOWS
- 07 GREEN ROOF
- 08 METAL PANEL(S)
- 09 METAL CLADDING
- 10 METAL LOUVRE PLANT SCREEN

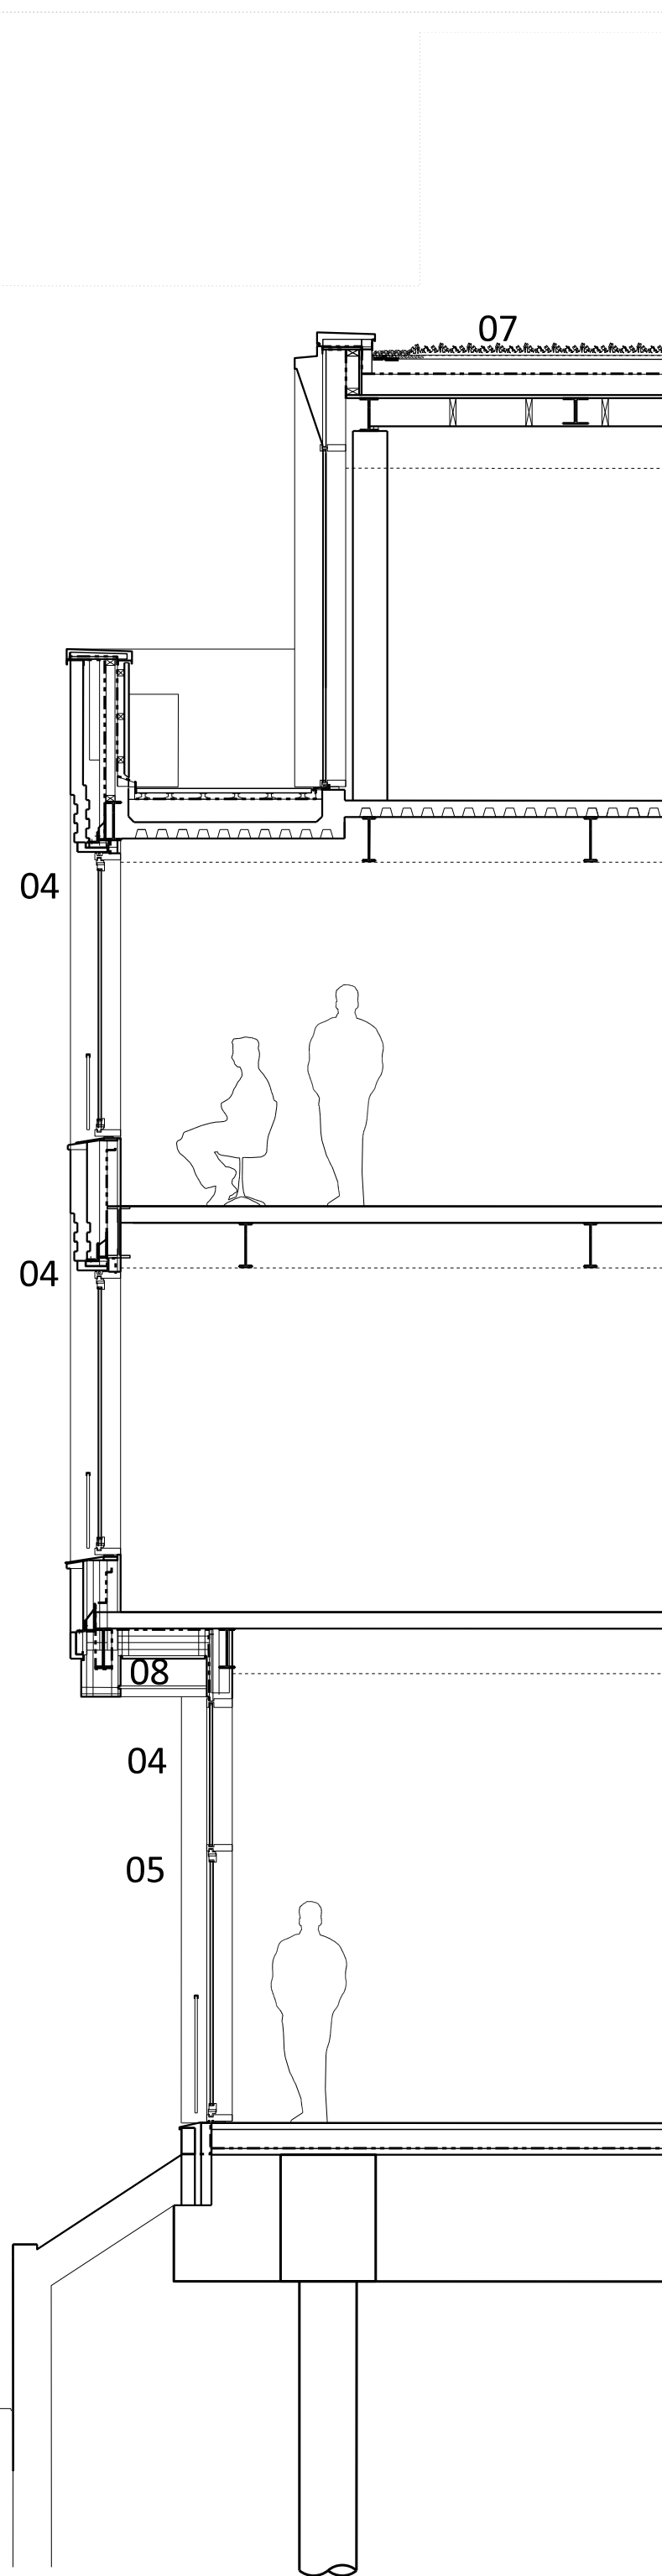

2

PROPOSED SECTION
REGENTS CANAL

NOTES
DO NOT SCALE FROM THIS DRAWING.
ALL DIMENSIONS TO BE CHECKED ON SITE.
ALL OMISSIONS AND DISCREPANCIES TO BE
REPORTED TO THE ARCHITECT IMMEDIATELY.
DRAWINGS TO BE READ IN CONJUNCTION WITH
ENGINEER'S DRAWINGS AND SPECIFICATION.

Planning Issue	28.10.21	PS	F
Planning Issue	08.09.21	PS	E
Planning Issue	19.04.21	PS	D
Pre-App Response	03.03.21	PS	C
Issued for Stage 3	29.01.21	PS	B
Pre-App Response	13.08.20	PS	A
Pre-App Meeting	12.11.19	PS	-

Revision description	Date	Check	Rev
----------------------	------	-------	-----

G L U C K M A N S M I T H

Project

Royal College Street

Drawing

Proposed Elevation
Building Bay 2

Drawn	Date	Scale
LB	07.01.20	1:50 @ A1 1:100 @ A3

Job number	Drawing number	Revision
1929	_21_202	F