



01 ELEVATION BAY STUDY DETAIL

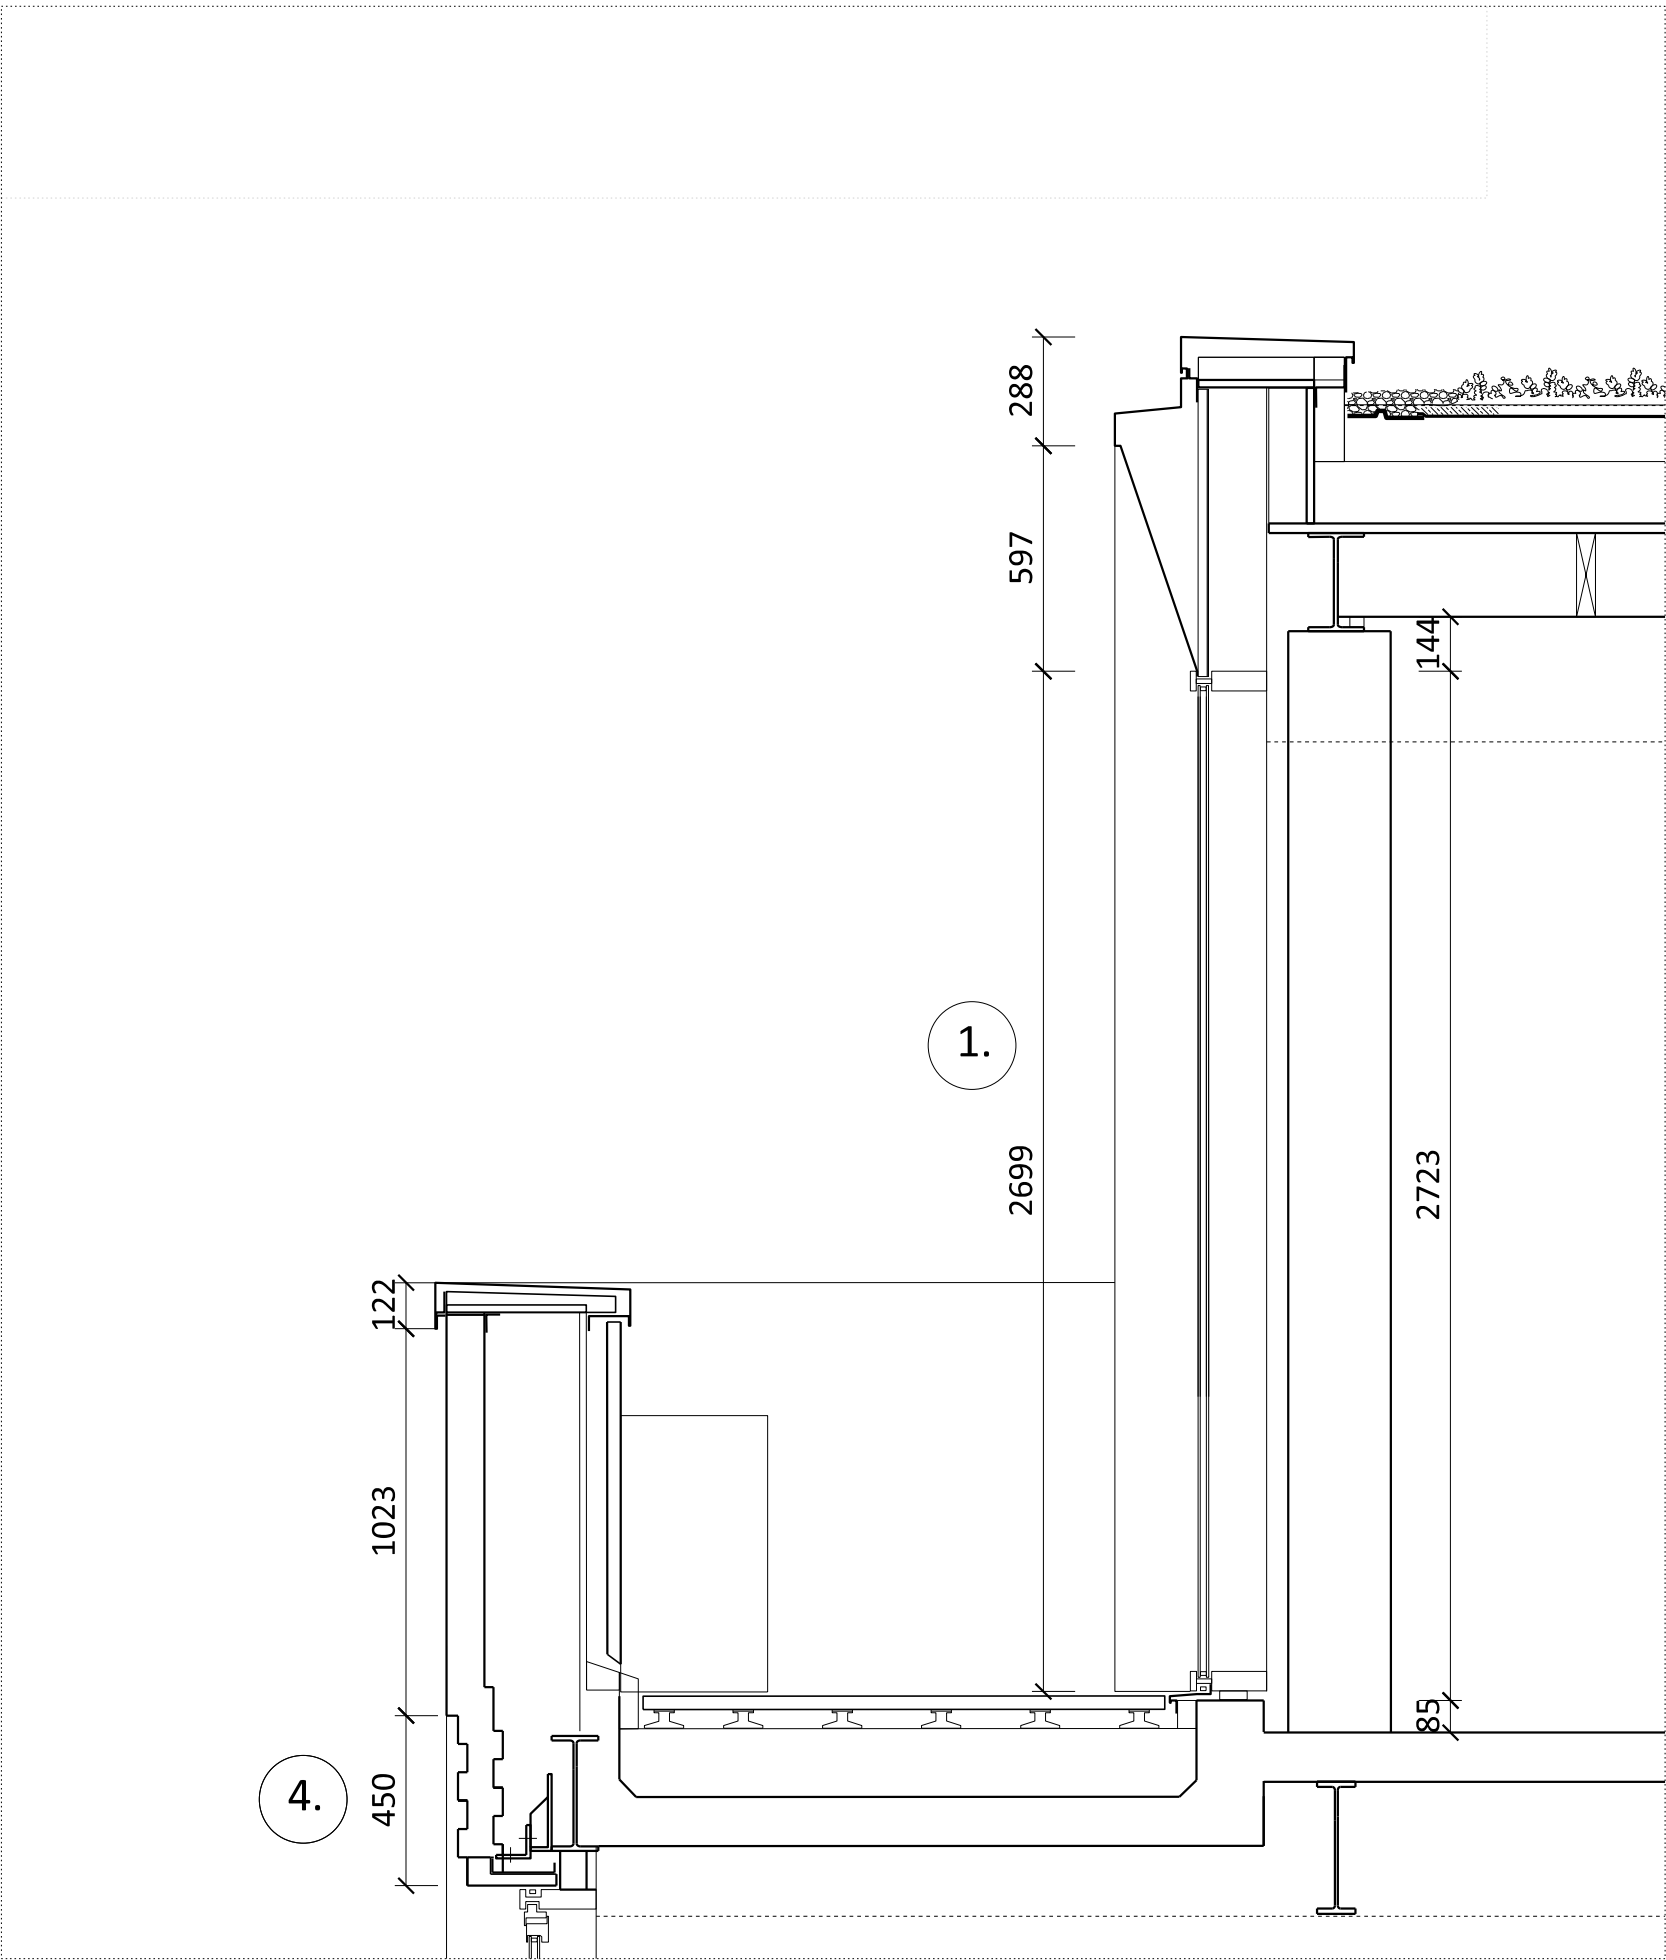

02 SECTION DETAIL

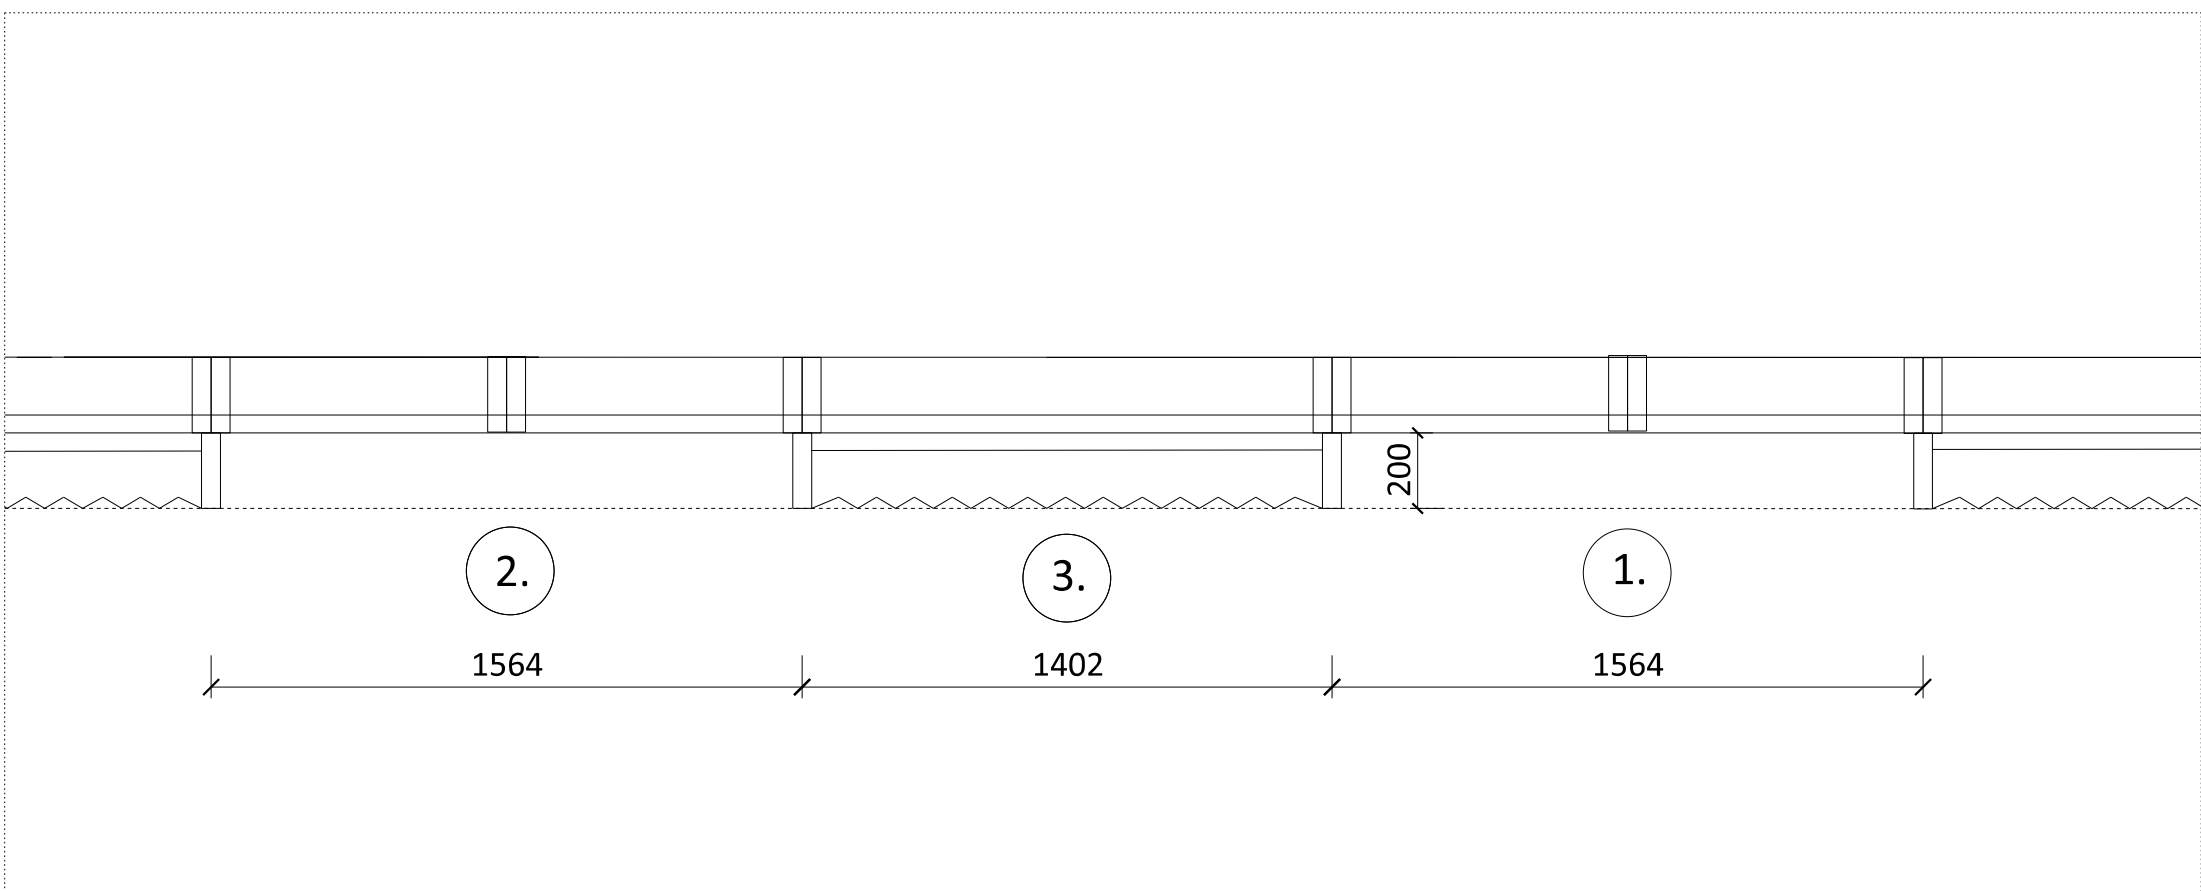

03 PLAN DETAIL

- 1. Fixed Large windows with angled aluminium head detail
- 2. Glazed double doors open onto the third floor balcony with angled aluminium head detail
- 3. Fluted dark grey aluminium panels
- 4. Textured stepped brickwork spandrel with flush vertical and recessed horizontal mortar joints.
- 5. Vertical Brickwork Detail
- 6. Plant screen

NOTES  
DO NOT SCALE FROM THIS DRAWING.  
ALL DIMENSIONS TO BE CHECKED ON SITE.  
ALL OMISSIONS AND DISCREPANCIES TO BE REPORTED TO THE ARCHITECT IMMEDIATELY.  
DRAWINGS TO BE READ IN CONJUNCTION WITH ENGINEER'S DRAWINGS AND SPECIFICATION.

Planning Issue	08.09.21	PS	B
Planning Issue	19.04.21	PS	A
Pre-App Response	03.03.21	PS	-
Revision description	Date	Check	Rev

G L U C K M A N S M I T H

Project  
Royal College Street

Drawing  
Facade Detail  
Regents Canal Typical Window:  
Type 5

Drawn	Date	Scale
PS	03.03.21	1:20 @ A1 1:40 @ A3
Job number	Drawing number	Revision
1929	_21_202_005	B