


01 MEWS ENTRANCE GATE ELEVATION
1:20@A1

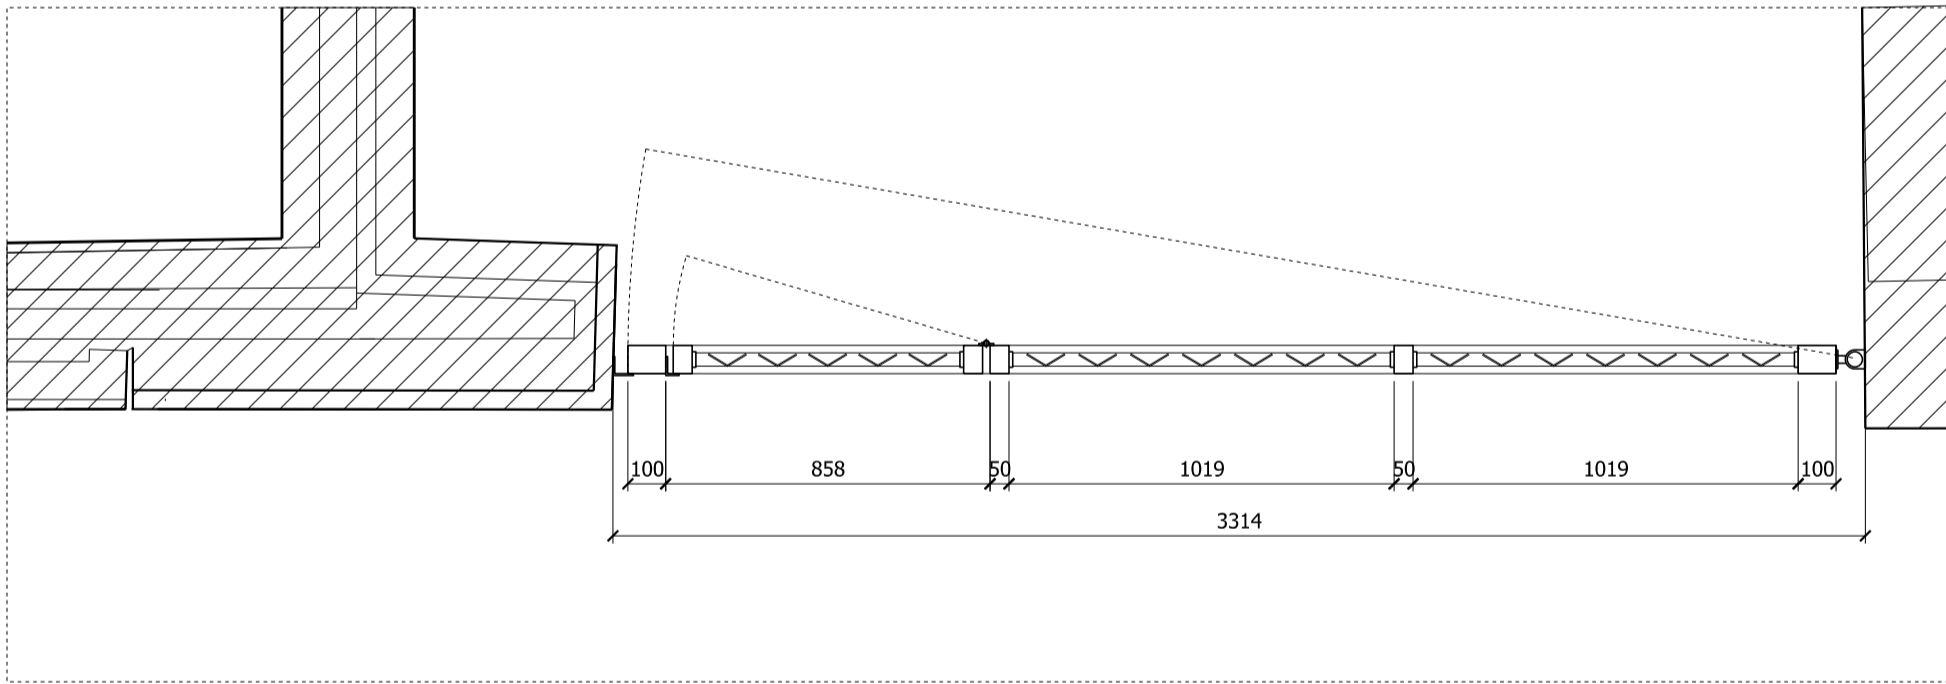


02 MEWS ENTRANCE GATE PLAN
1:20@A1

03
MAIN VEHICLE ACCESS GATE
PEDESTRIAN ACCESS GATE


BLACK PAINTED GALVANIZED
METAL GATE FRAME
METAL HINGE TO
MANUFACTURER DETAILS
BLACK PAINTED METAL
MESH. PATTERN TBC

03 MEWS ENTRANCE GATE DETAIL
1:5@A1

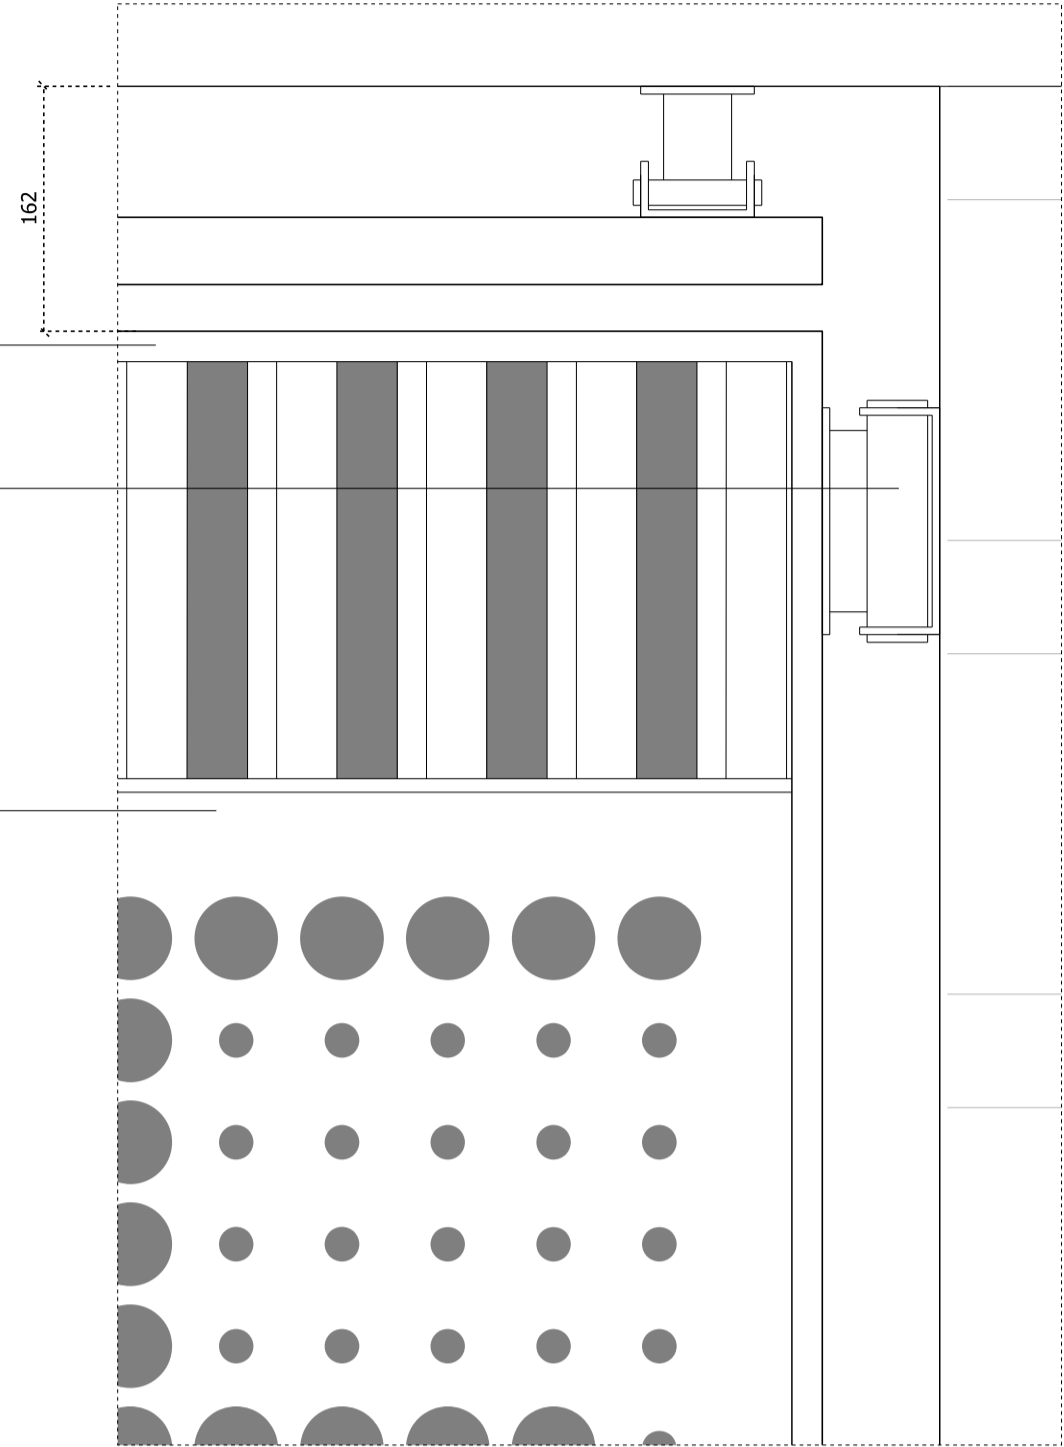

GALVANIZED METAL PANEL
WITH PERFORATED TEXT
SELF CLOSING STYLE METAL
HINGE, TO MANUFACTURER
DETAILS
MAIN GATE STOP
PEDESTRIAN GATE STOP
PEDESTRIAN ACCESS GATE.
BLACK PAINTED GALVANIZED
METAL FRAME

04 MEWS ENTRANCE GATE DETAIL
1:5@A1

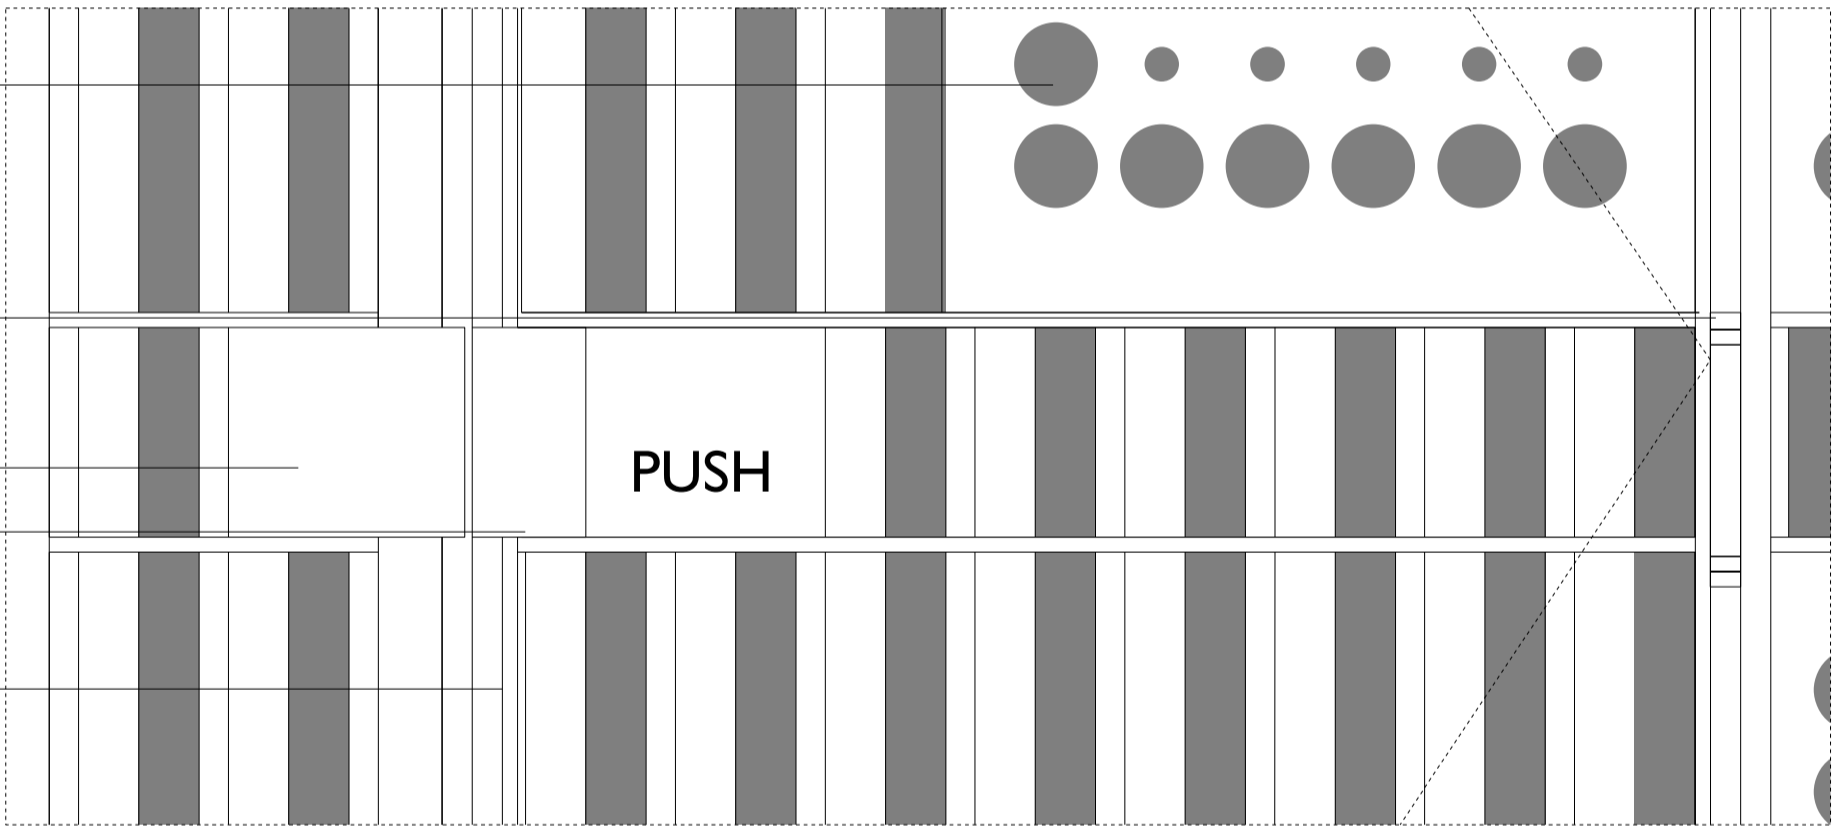

NOTES
DO NOT SCALE FROM THIS DRAWING.
ALL DIMENSIONS TO BE CHECKED ON SITE.
ALL OMISSIONS AND DISCREPANCIES TO BE
REPORTED TO THE ARCHITECT IMMEDIATELY.
DRAWINGS TO BE READ IN CONJUNCTION WITH
ENGINEER'S DRAWINGS AND SPECIFICATION.

Issued for planning 08.09.21 PS -
Revision description Date Check Rev

G L U C K M A N S M I T H

Project
Royal College Street

Drawing
External Royal College Street
Railings and Gates

Drawn	Date	Scale
LB	03.09.21	1:20/5 @ A1 1:40/10 @ A3
Job number	Drawing number	Revision
1929	_34_604	-