





BUCKINGHAM
MANSIONS

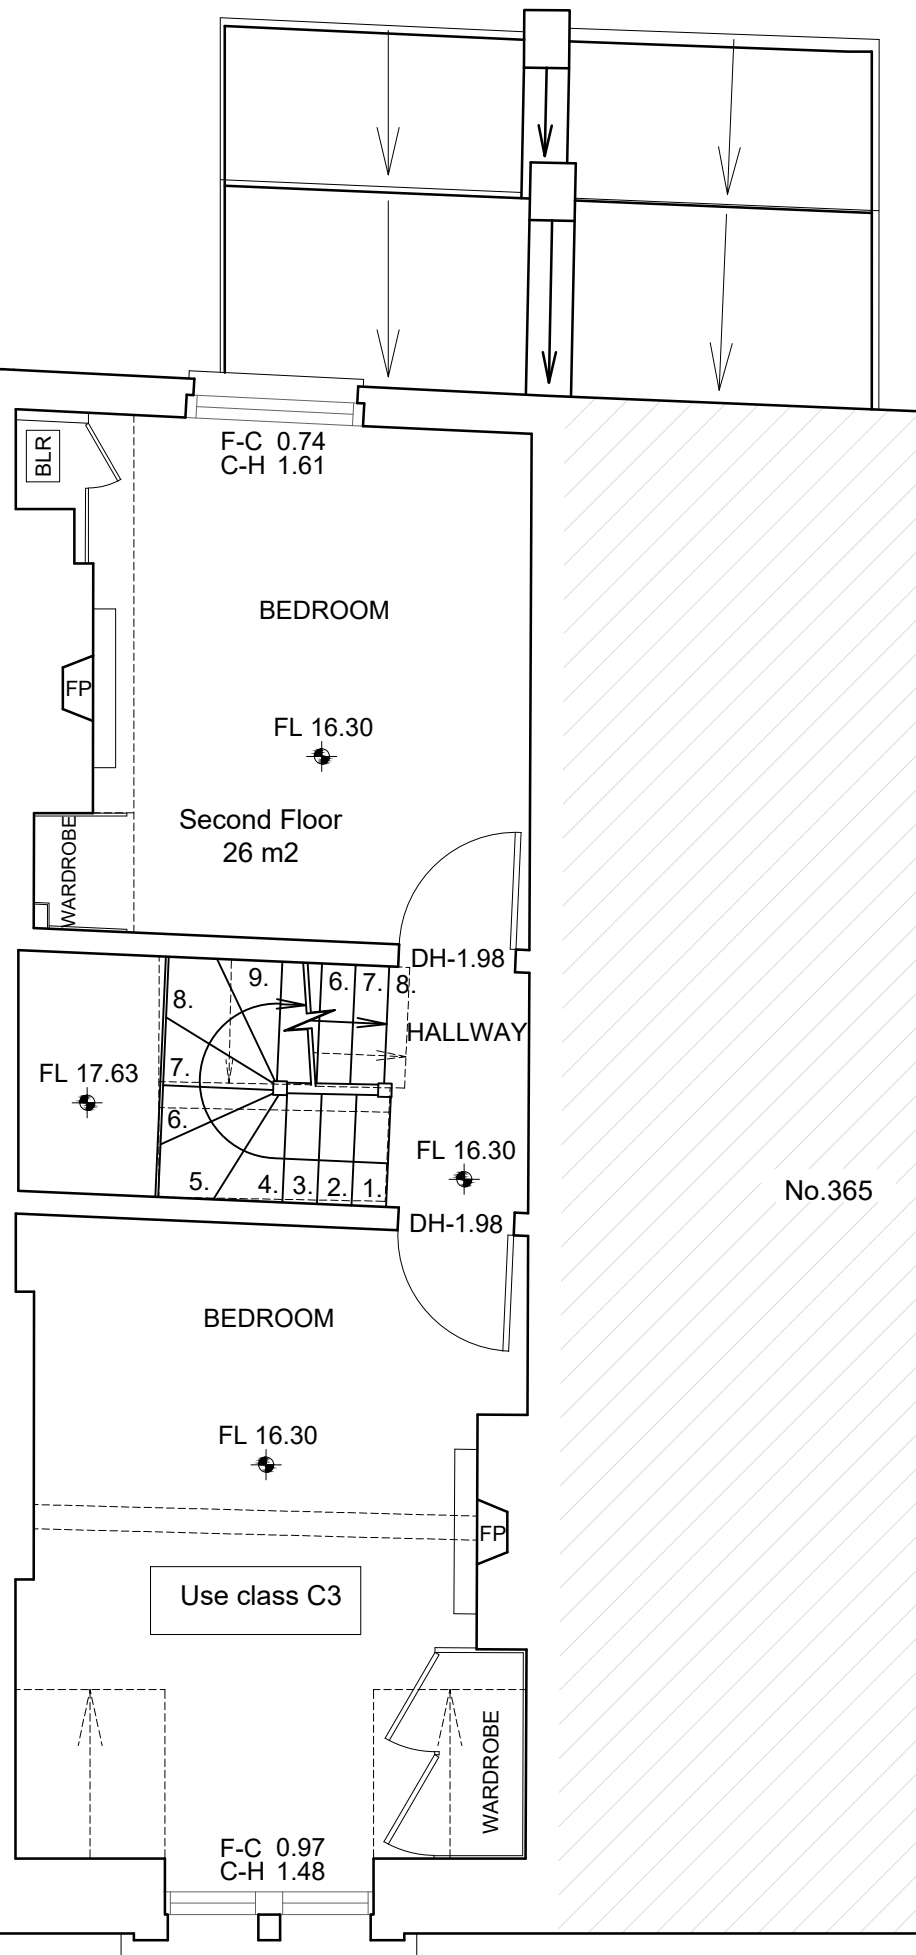

01 SECOND FLOOR AS EXISTING
202 1:50 @ A3

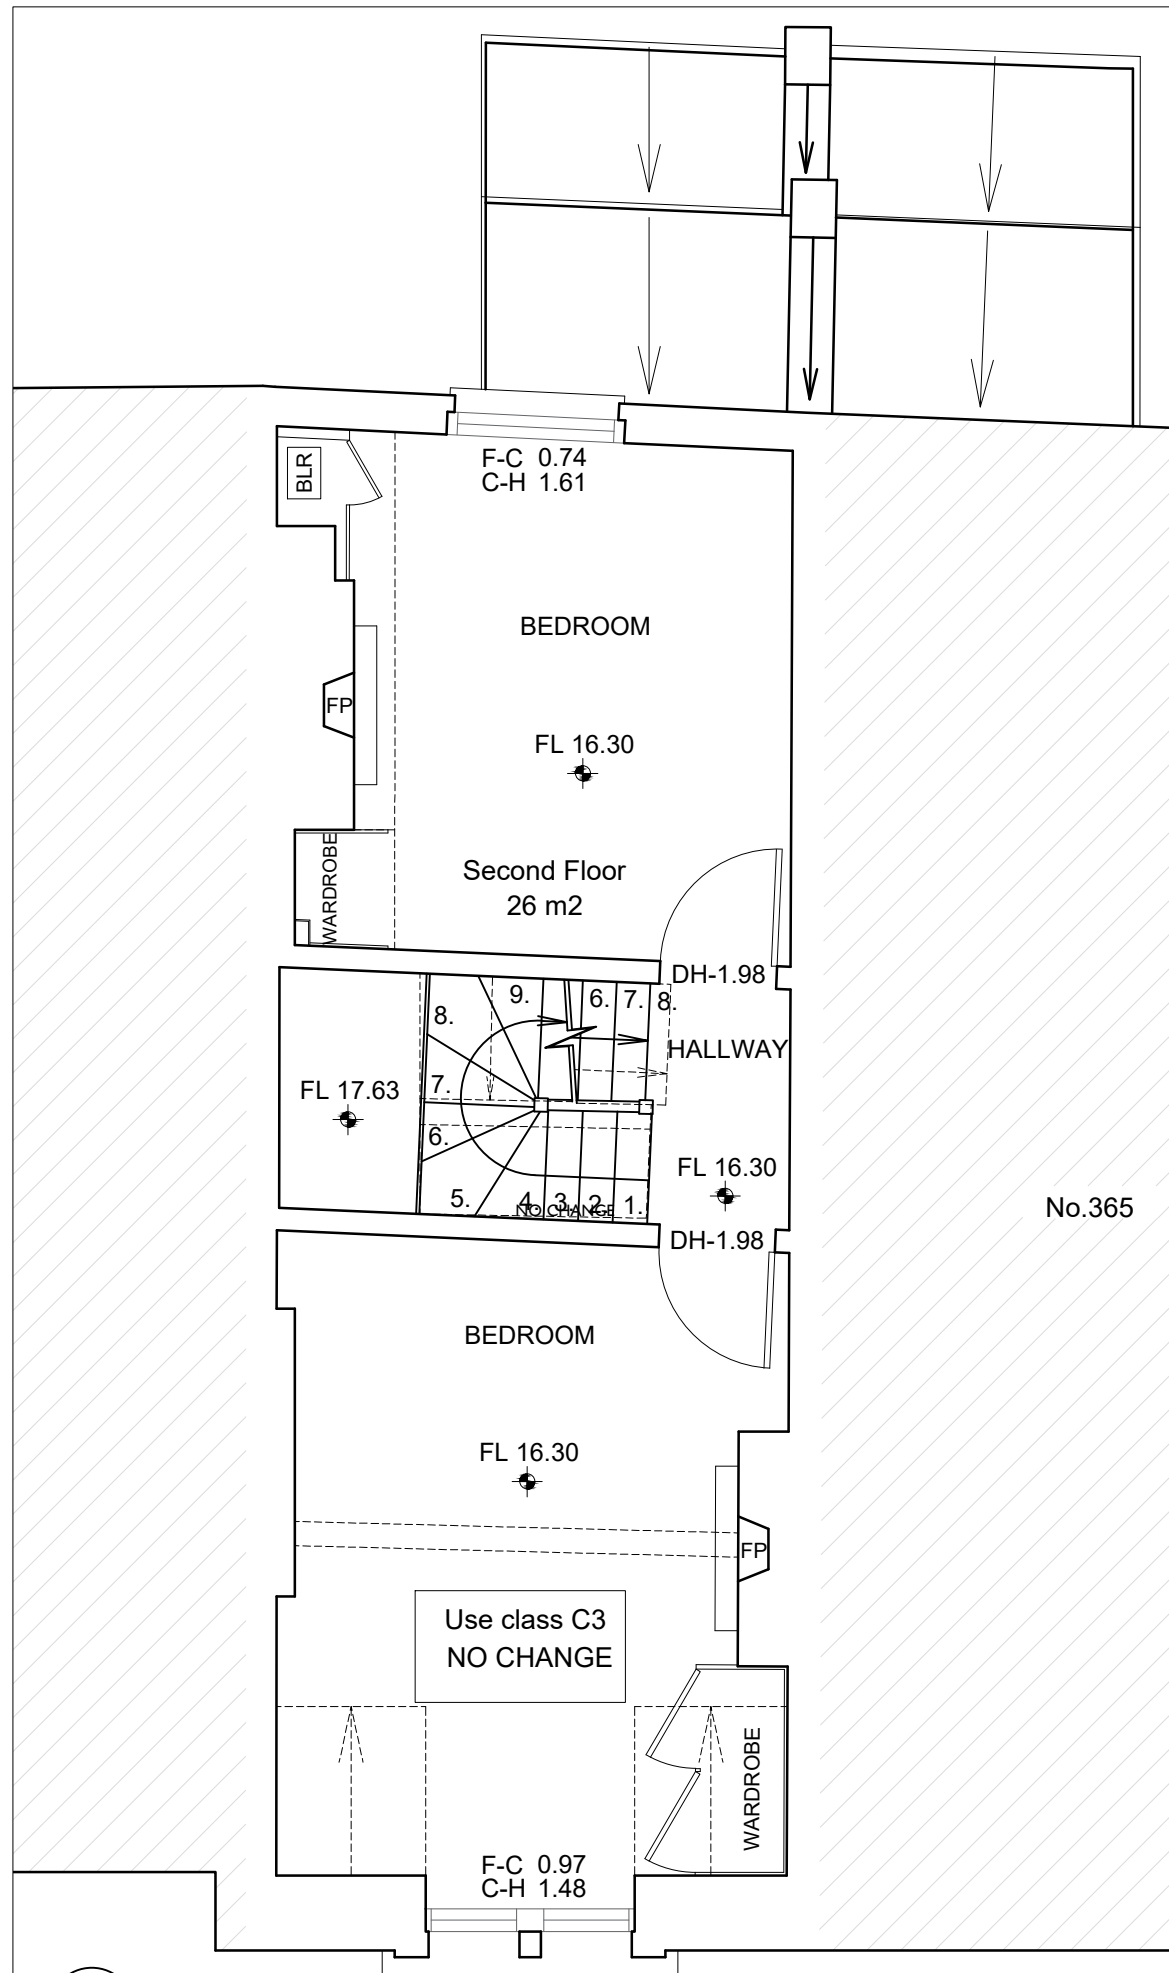


02 SECOND FLOOR AS PROPOSED
202 1:50 @ A3

General Notes

- Please note that information used to produce these drawings is based on measured survey supplied by others. Heritage Architecture can not be held responsible for any inaccuracies that September exist. Do not scale the drawings. All dimensions should be verified on site.

NOTES:

No external alteration proposed

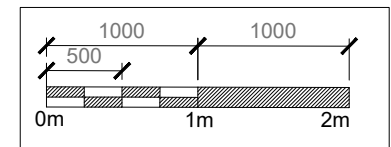

Project **363 West End Lane**

Drawing Title **Building Plans**
Second Floor as existing and as proposed

Drawing No **2003**

Date **November 2021** Scale **1:50 @ A3**



STEPHEN LEVRANT HERITAGE ARCHITECTURE

62 British Grove London W4 2NL
E-mail: info@heritagemail.co.uk

T: 0208 748 5501
F: 0208 748 4992