


01 GROUND FLOOR AS EXISTING
200 1:50 @ A3

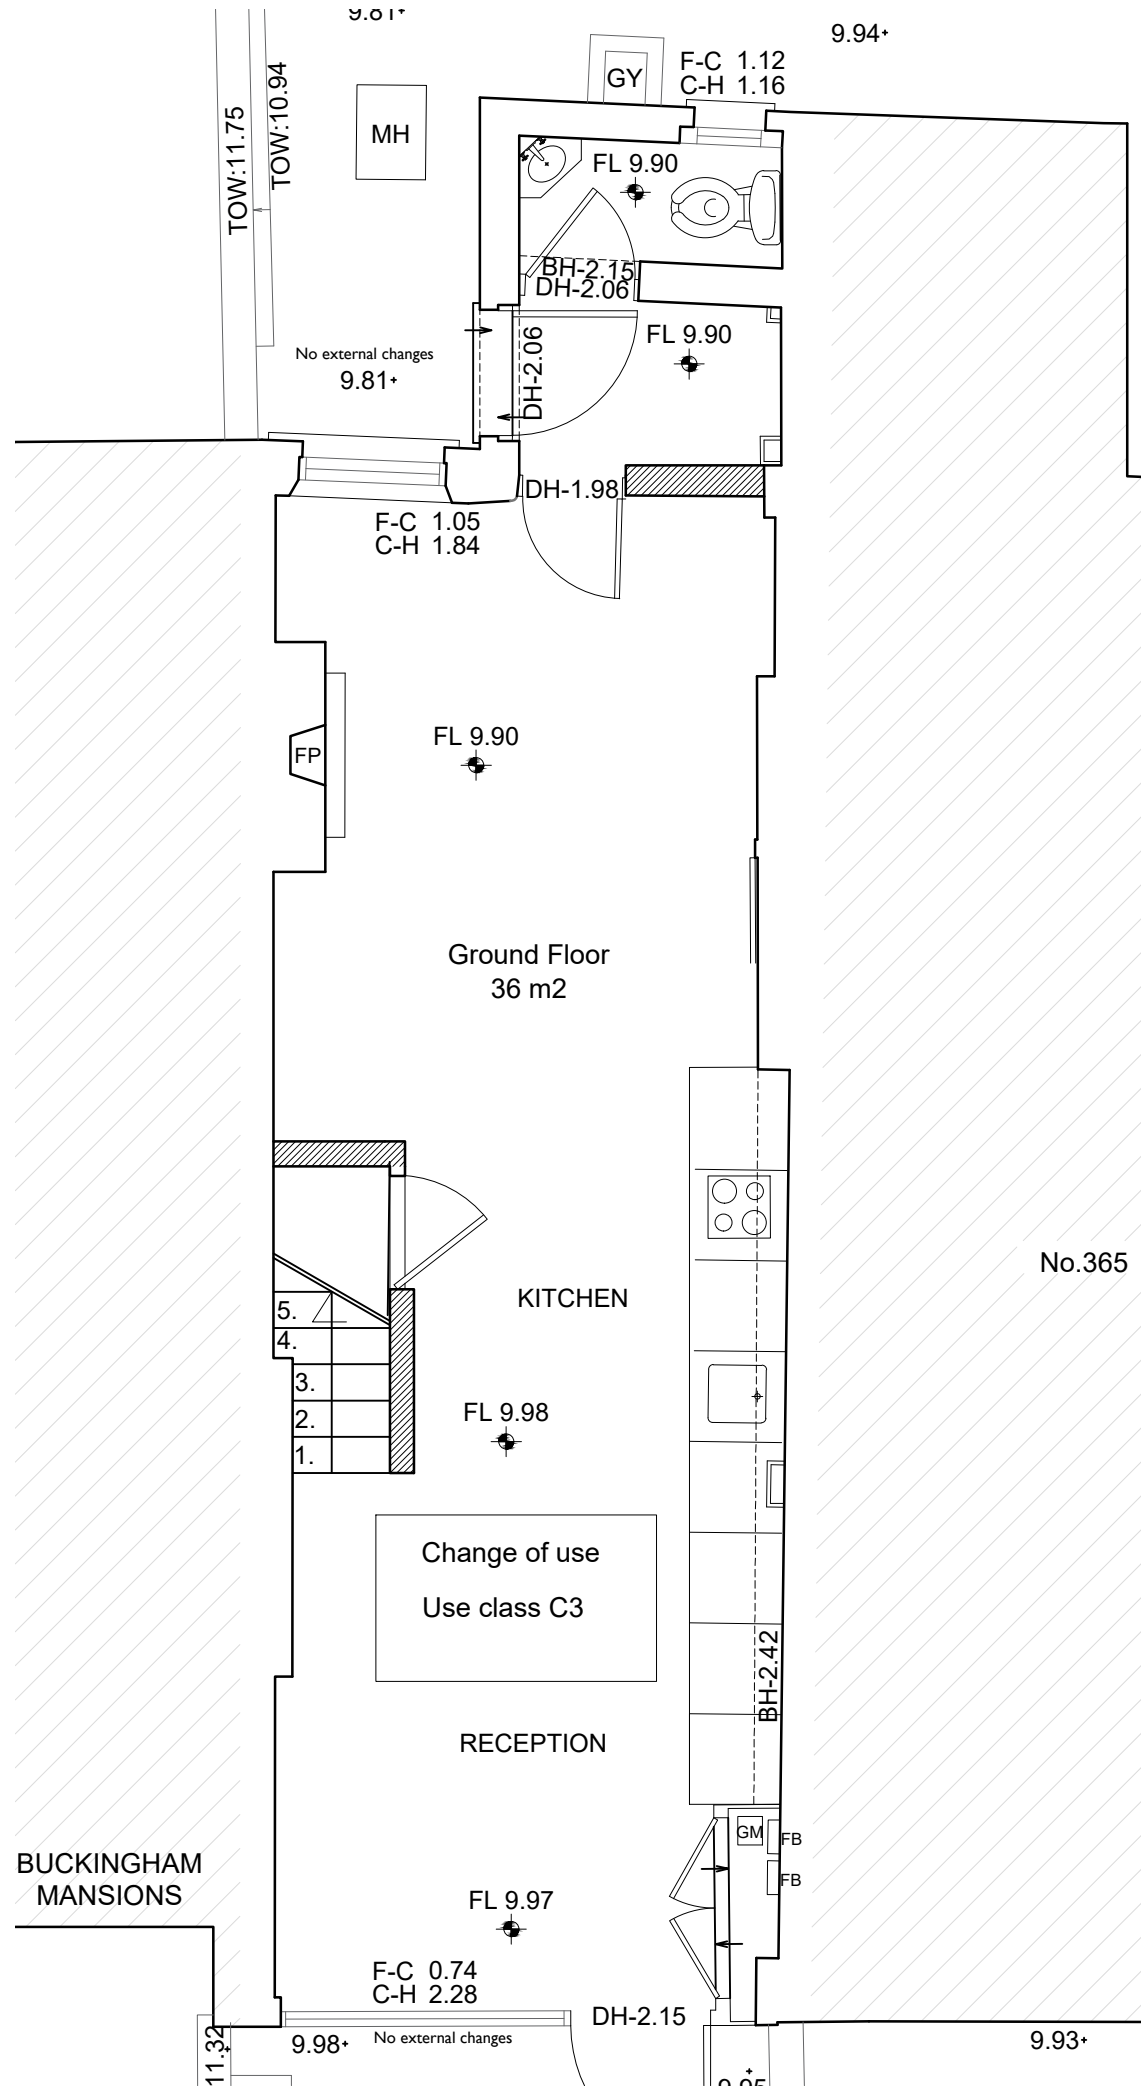

02 GROUND FLOOR AS PROPOSED
200 1:50 @ A3


General Notes

Please note that information used to produce these drawings is based on measured survey supplied by others. Heritage Architecture can not be held responsible for any inaccuracies that exist. Do not scale the drawings. All dimensions should be verified on site.

LEGEND

 Proposed works

NOTES:
no external alteration proposed

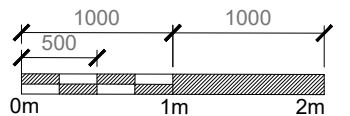

Project **363 West End Lane**
Drawing Title **Building Plans**
Ground floor as existing and as proposed

Drawing No **2001**

Date **November 2021** Scale **1:50 @ A3**



STEPHEN LEVRANT HERITAGE ARCHITECTURE
62 British Grove London W4 2NL
E-mail: info@heritagemail.co.uk
T: 0208 748 5501
F: 0208 748 4992