



DISCLAIMER:

Dimensions to be verified on site. Only figured dimensions to be used and any discrepancies in dimensions are to be reported to RJHA. No dimensions are to be scaled from printed drawings. Any areas indicated on this drawing are for guidance only. No responsibility is taken for their accuracy.


There is a risk of injury or death in construction if works are not properly planning and supervised. The contractor must not undertake any elements of the work without first having carried out the necessary risk assessments and prepare detailed method statements.

NOTES


STAGE

PLANNING

SCALE RULE

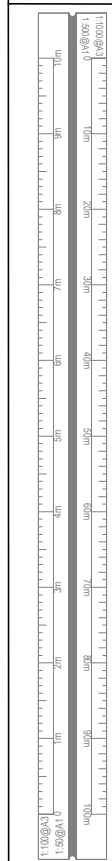

KEY

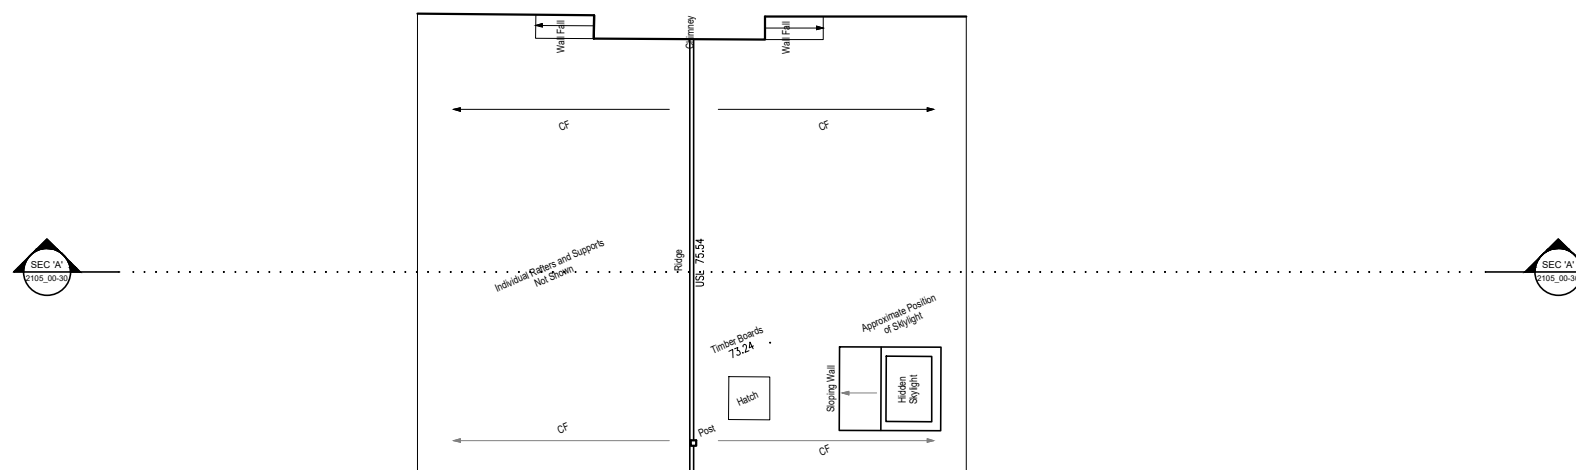

REV.	DESCRIPTION:	BY	DATE
P-	ISSUED	CM	12.10.2021

RICHARD JAMES HASTINGS ARCHITECTURE
 A: 26 ADAM AND EVE MEWS, W8 6UJ.
 E: CONTACT@RJHARCHITECTURE.COM

Client	MR & MRS CADISH		
Address	53 GLEMORE ROAD NW3 4DA		
TITLE	LOFT PLAN AS EXISTING		
DRAWING	2105_00-13		
REV.	P-	SCALE	AS STATED
STATUS	PLANNING	DRAWN	CM
DATE	12.10.2021	CHECKED	RJH