


Proposed Plan/Elevation
1:100 Option C

- General Notes:**
1. Do not scale to drawings
 2. All dimensions are in meters unless otherwise noted

The removal of an existing shed and outdoor garden room, replacement with 'caravan' garden cabin for use as an office and domestic space.

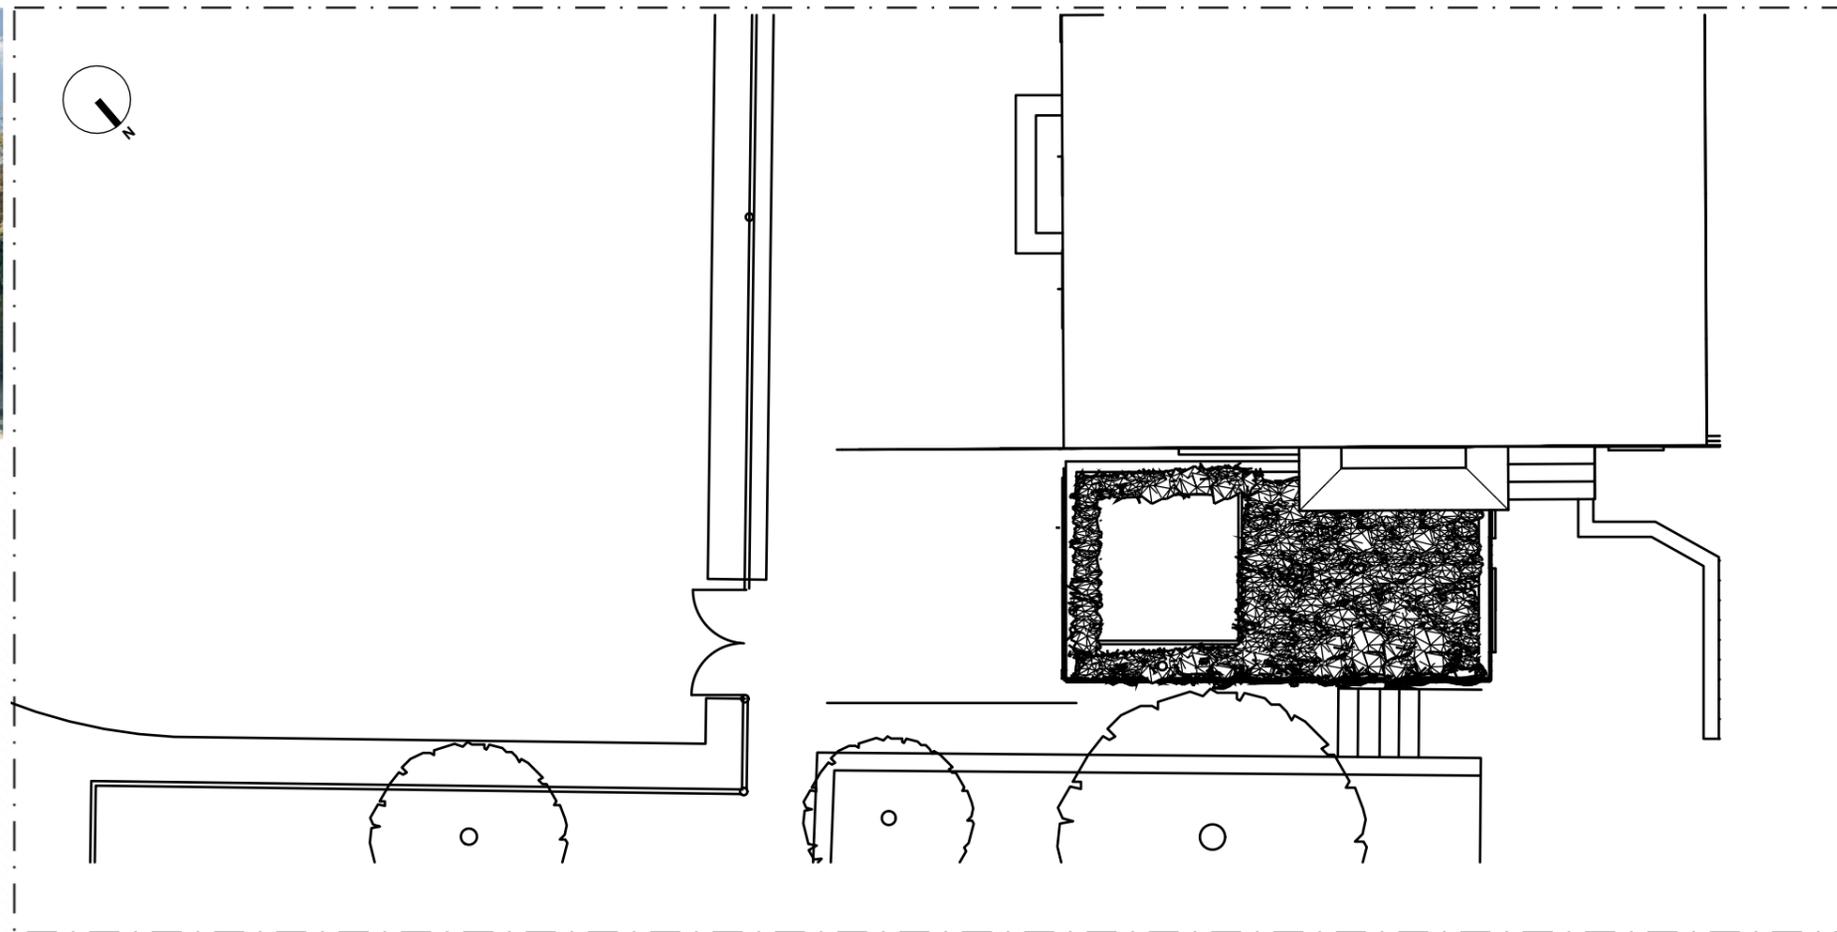

v1: Initial creation
© Life Space Cabins Ltd



Moorshead Sawmills, Yealmpton, Plymouth PL8 2ES
T: 01364 704 057
hello@lifespacecabins.co.uk

Client:
Glynn
1 East Heath Road
NW3 1BN
London

Project:
Garden Cabin

Scale:
1:100 @ A3

Date:
November 25, 2021

Dwg No:	Rev:	Drawn:	Checked:
P-04	V-02	JB	JSW



0 5 10 15 20
SCALE BAR 1:100