


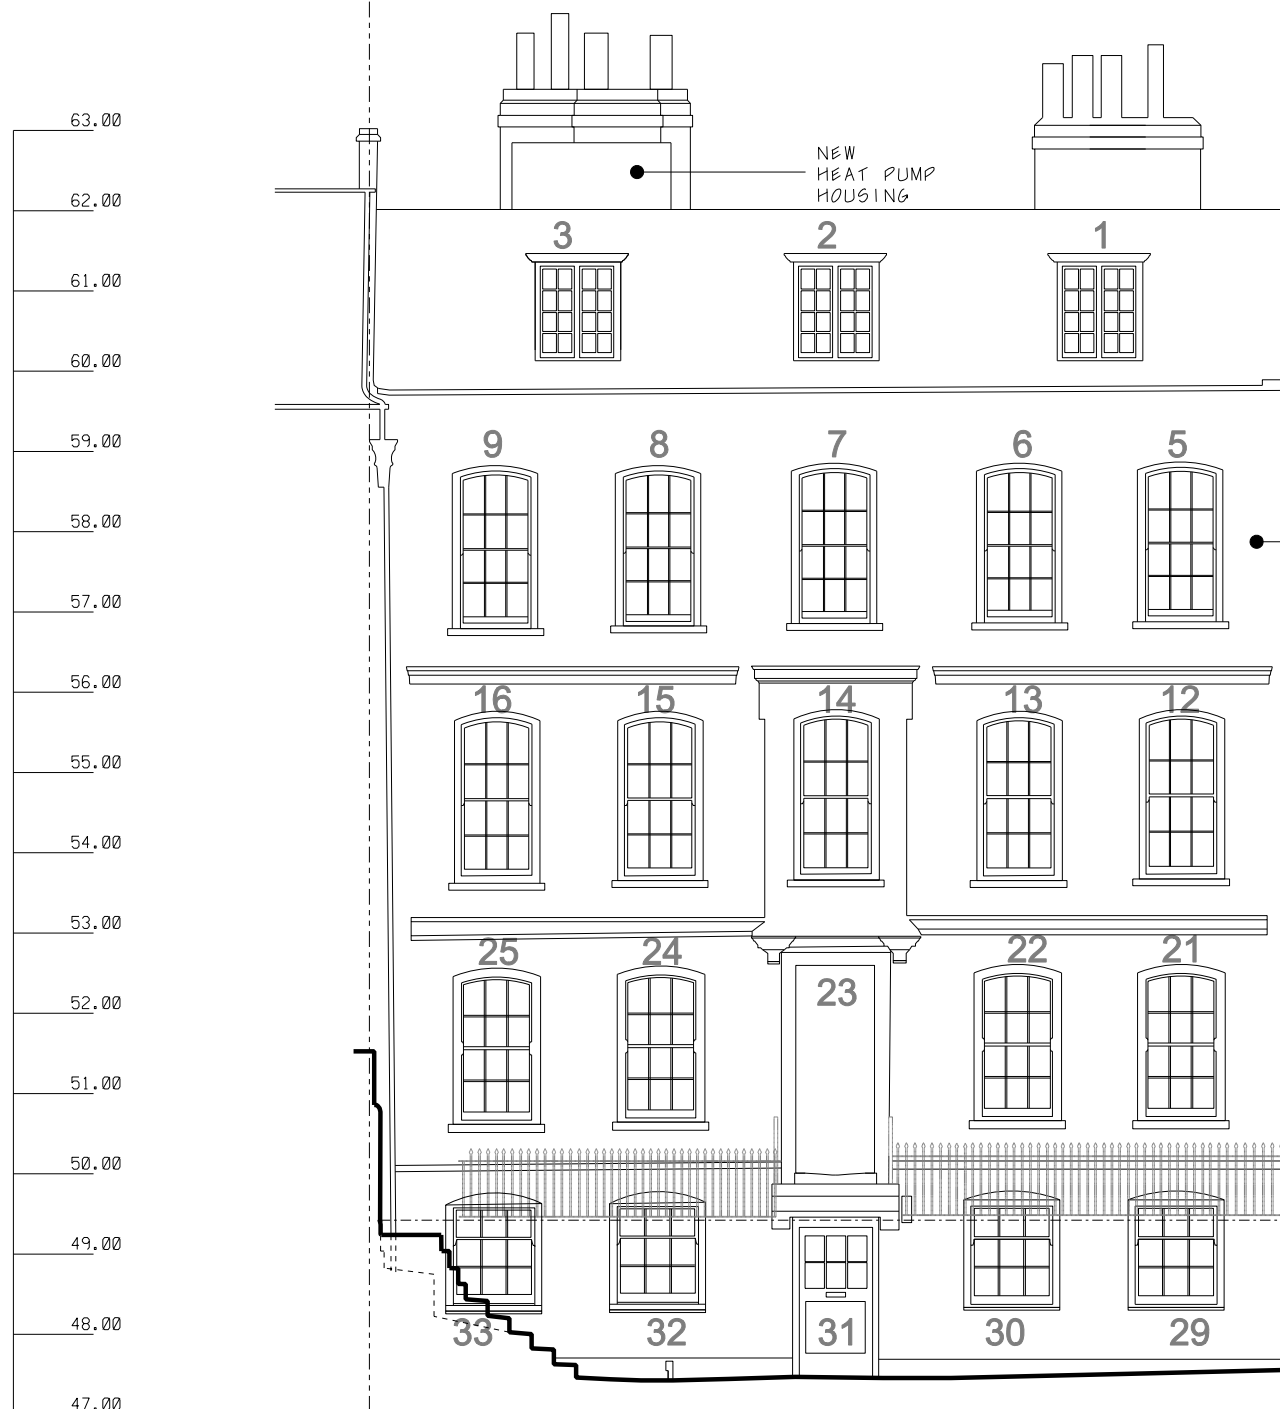


Front elevation

REPOINT ALL MASONRY
WITH LIME MORTAR


NEW WEATHERBOARD
ACCESS DOORS TO
VENTILATION

MVHR VENTS

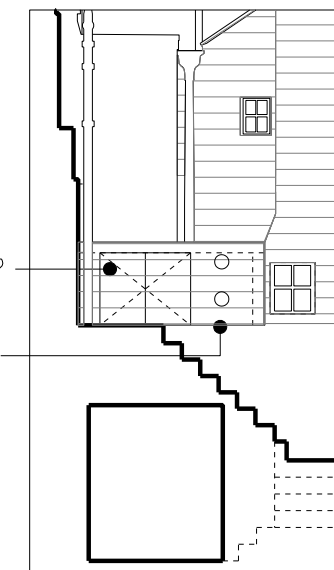

Insert - Rear elevation behind wall

Rear elevation

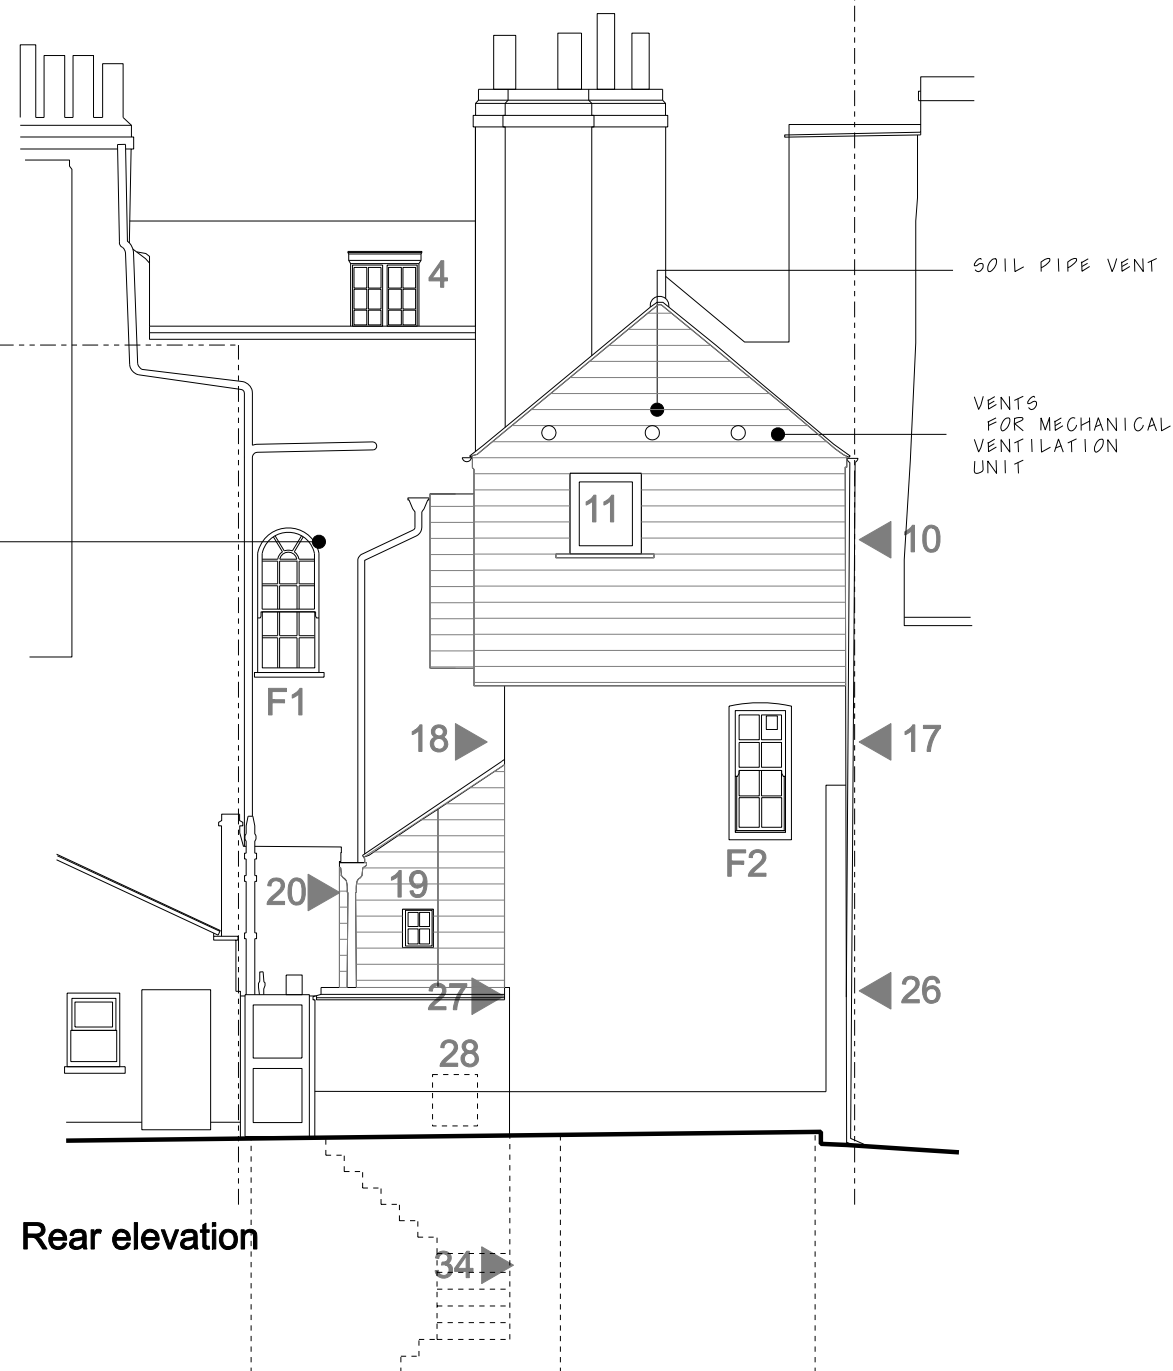

1,2,3 etc WINDOW REFERENCE NUMBERS
F1,2 FALSE WINDOWS



REVISIONS
A 29/11/2021 WINDOW NUMBERS
ADDED, INSET ADDED TO ILLUSTRATE
NEW DOORS FOR CONCEALED MVHR UNIT

**Duncan Woodburn RIBA
Architect**

Second floor studio, 28 Poland Street,
London W1F 8QP
Tel. 0207 637 3819
Mob. 07956 661 426

**5 Elm row
31a Proposed elevations**

August 2021

1:50 @A1 1:100 @A3