


14 BROOKFIELD PARK NW5 1ER

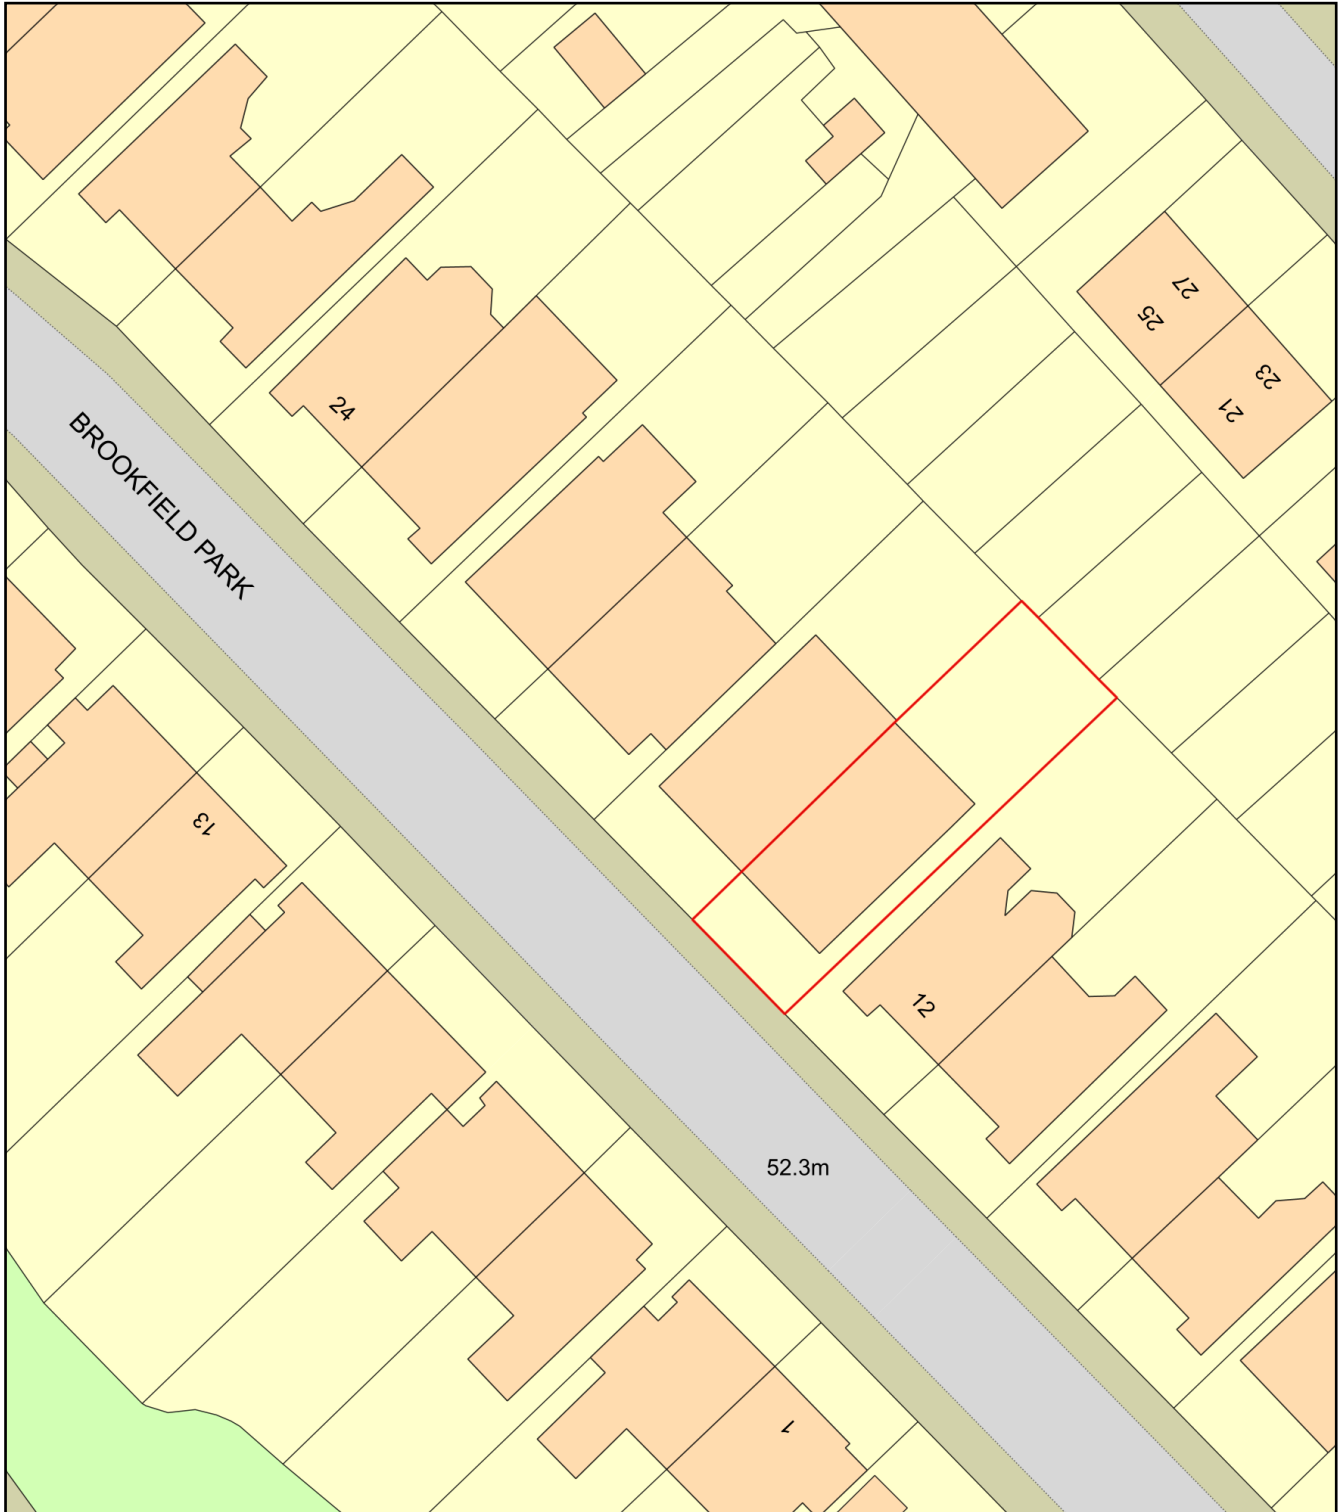

Plan Produced for: L.B.CAMDEN

Date Produced: 30 Nov 2021

Plan Reference Number: TQRQM21334141622960

Scale: 1:500 @ A4