
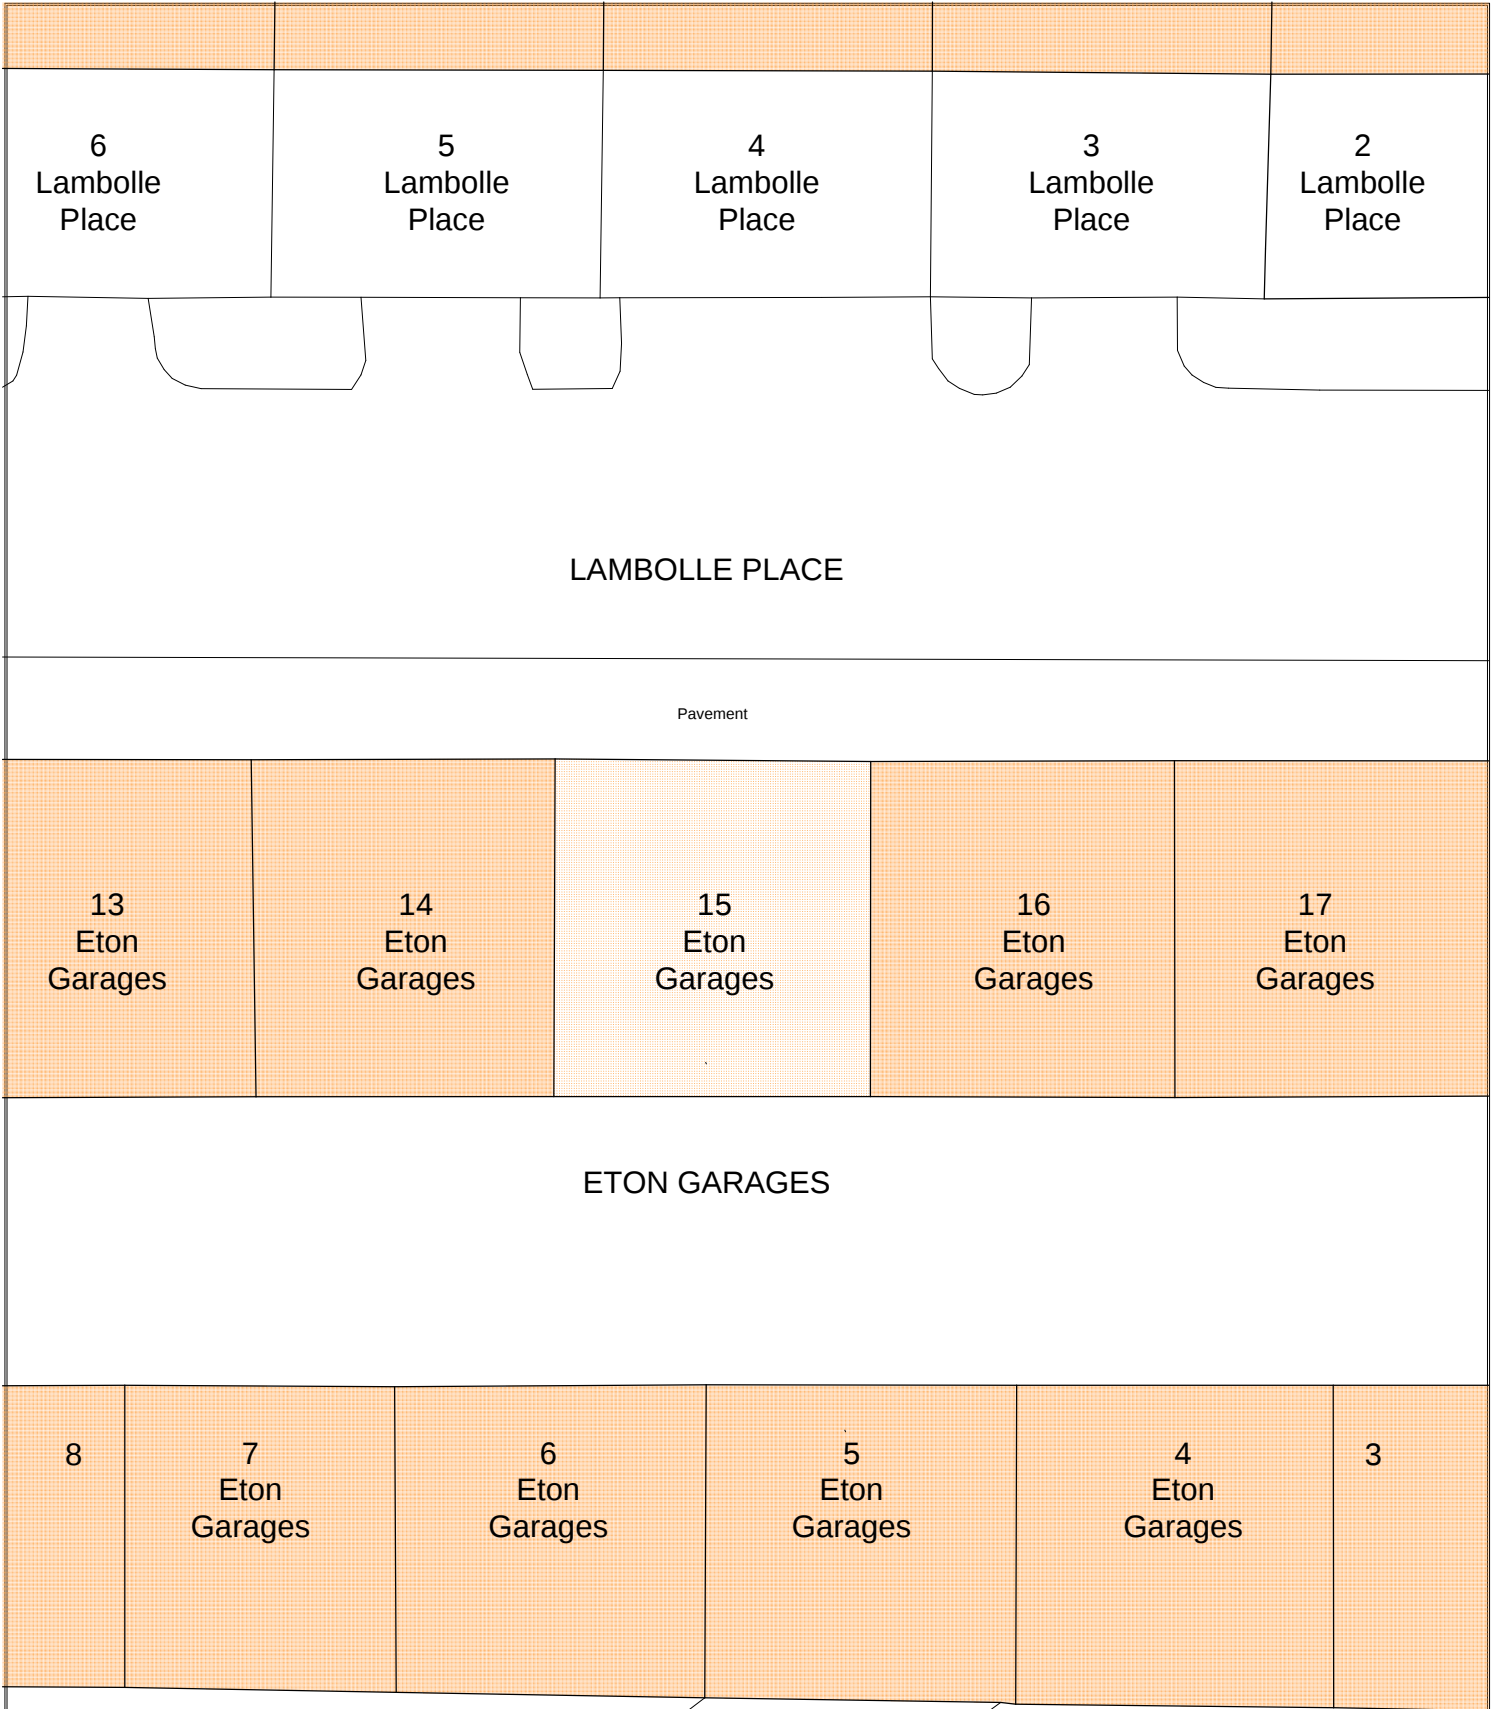


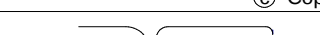

Project 15A Eton Garages			Drawing size A4	File ref: 1543 - BA - Plans 1.pln			© Copyright		
Client Ms. Hannah Mond			Date Jan 21	Scale 1:200	Preliminary		Rev	Date	
					Planning				
Drawing Existing Block Plan			Reference Number 1543-BA-101	Building Regs					
				Tender					
				Construction					
				As Built					
 DONALD SHEARER CHARTERED ARCHITECTS Scholar's House, Shottery Brook Office Park, Timothy's Bridge Road, Stratford-upon-Avon, Warwickshire, CV37 9NR Tel : 01789 294 560 ds-architects@hotmail.co.uk									