
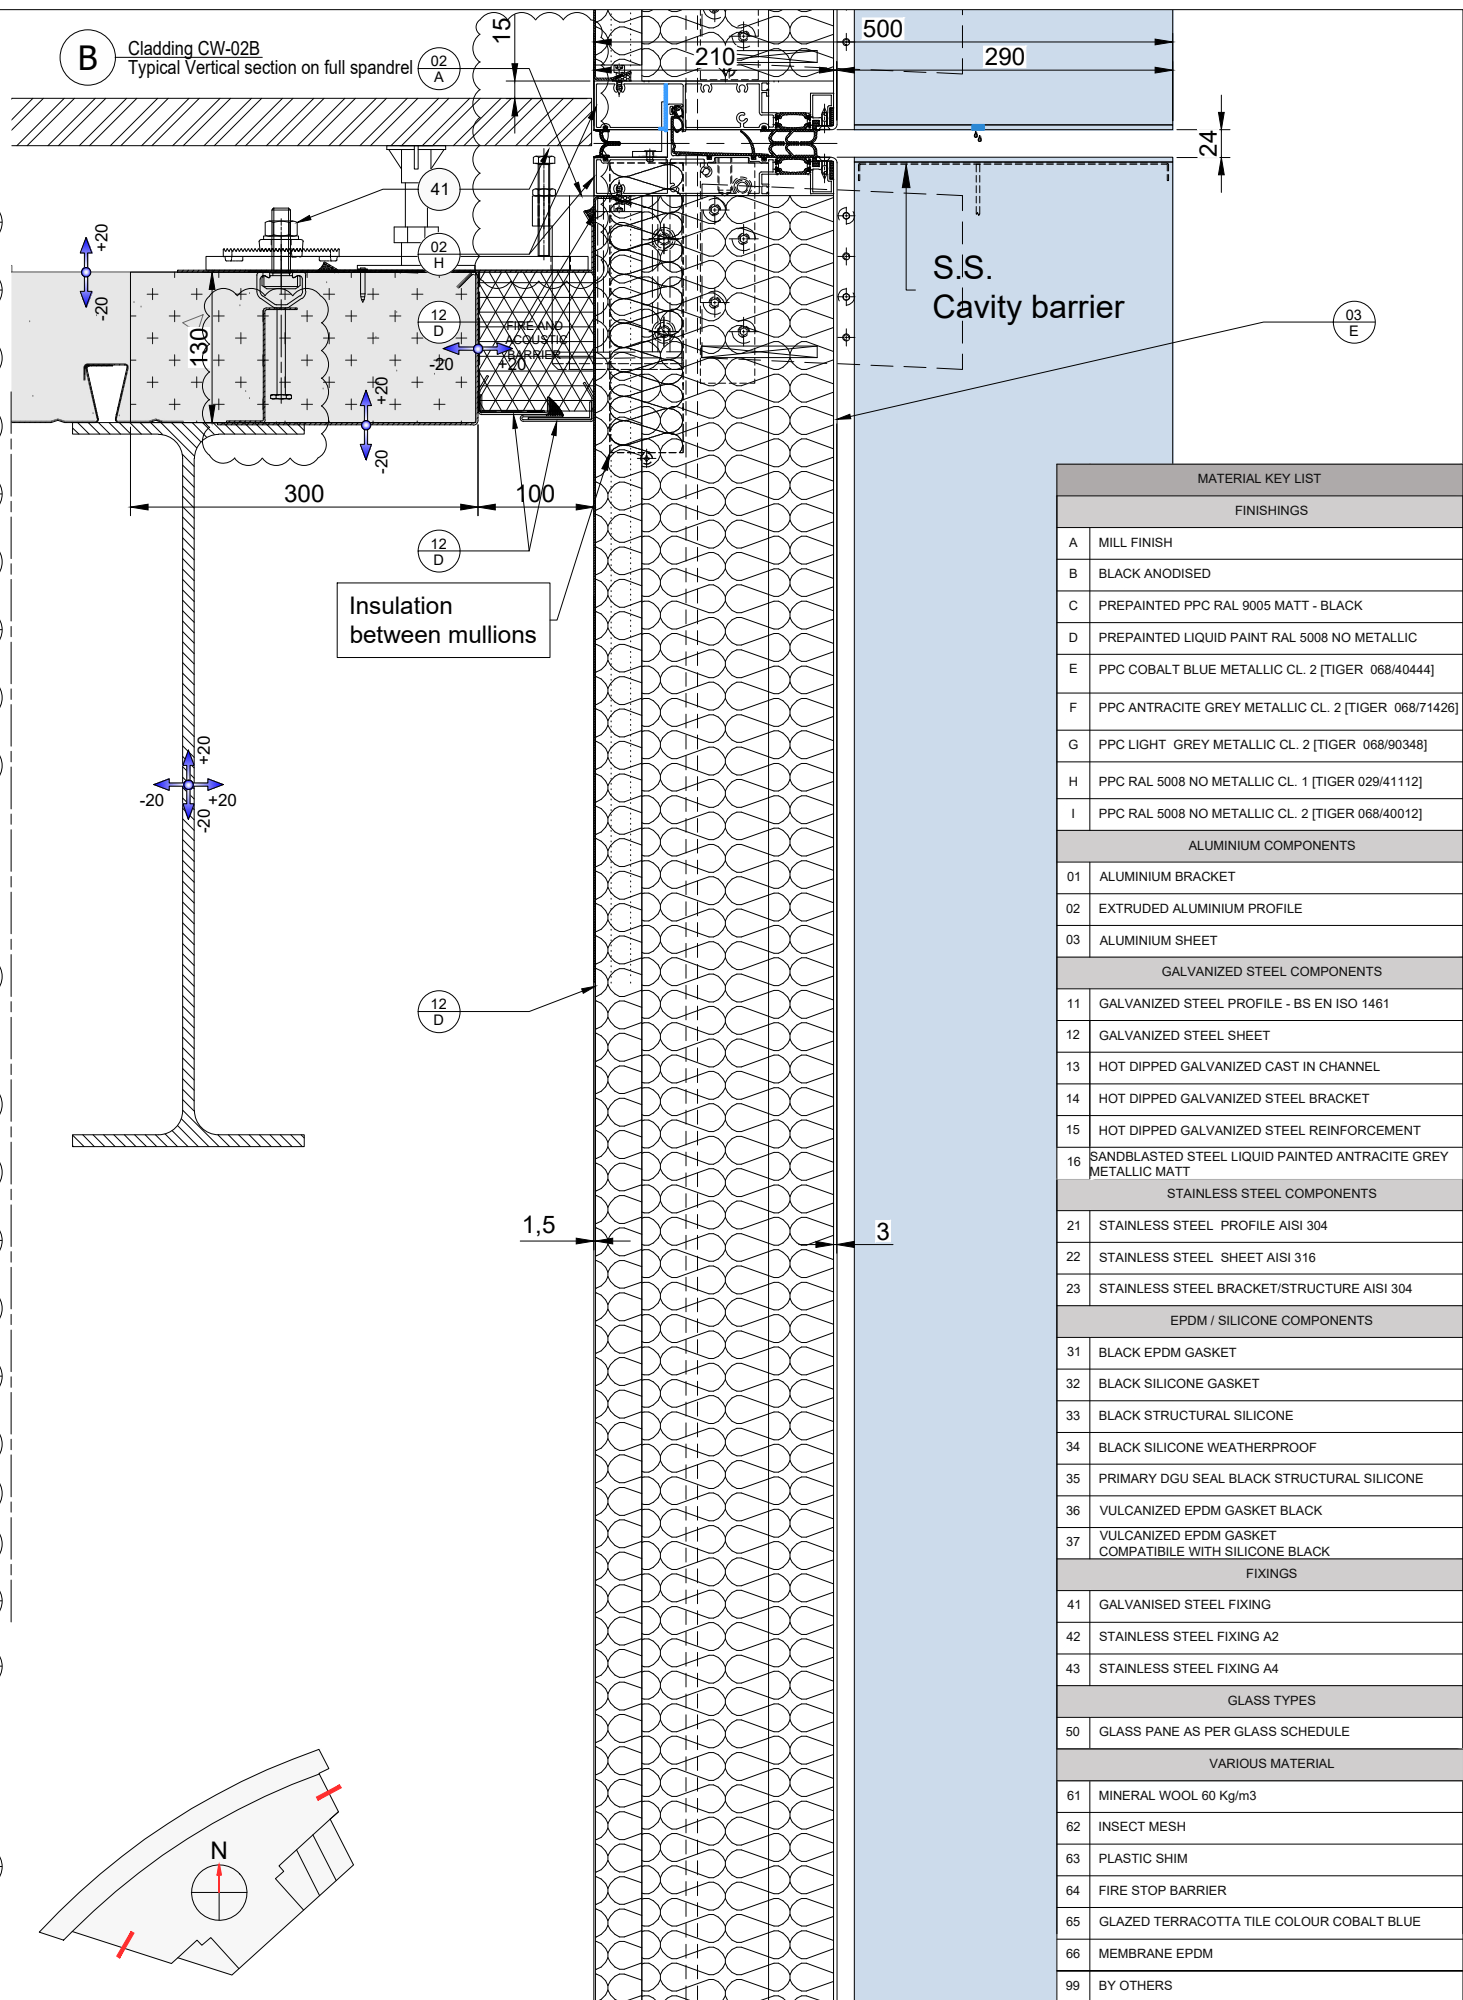
 


 

	Dwg Title : TYPE CW-02B SYSTEM VERTICAL SECTION SPANDREL LEVEL									
	Project : KX-S3		Rev	Date	Drafter	Checked by	Description	File :	Issued for :	Issue : 028
	Architect : Bennetts associates		00	26-10-2020	F FRANI	F FRANI	General Revision	Scale :	Construction proposal	Job :
	Client : BAM		01	01-12-2020	F FRANI	F FRANI	See clouds	1:2@A3	200050	
	Package : Curtain Wall		02	11-03-2021	F ZANELLA	O SCREPIS	See clouds	Draw :	KXC-S3-001-Y-FCI-21-5063XX	Rev :
Mail To :		03	27-04-2021	MUGOLINI	O SCREPIS	See clouds			03	
		SINCE 1914								