
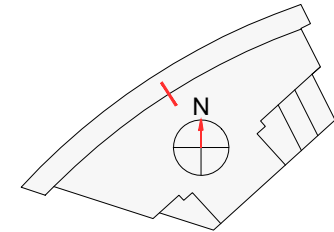


A Cladding CW-02B
Typical Vertical section

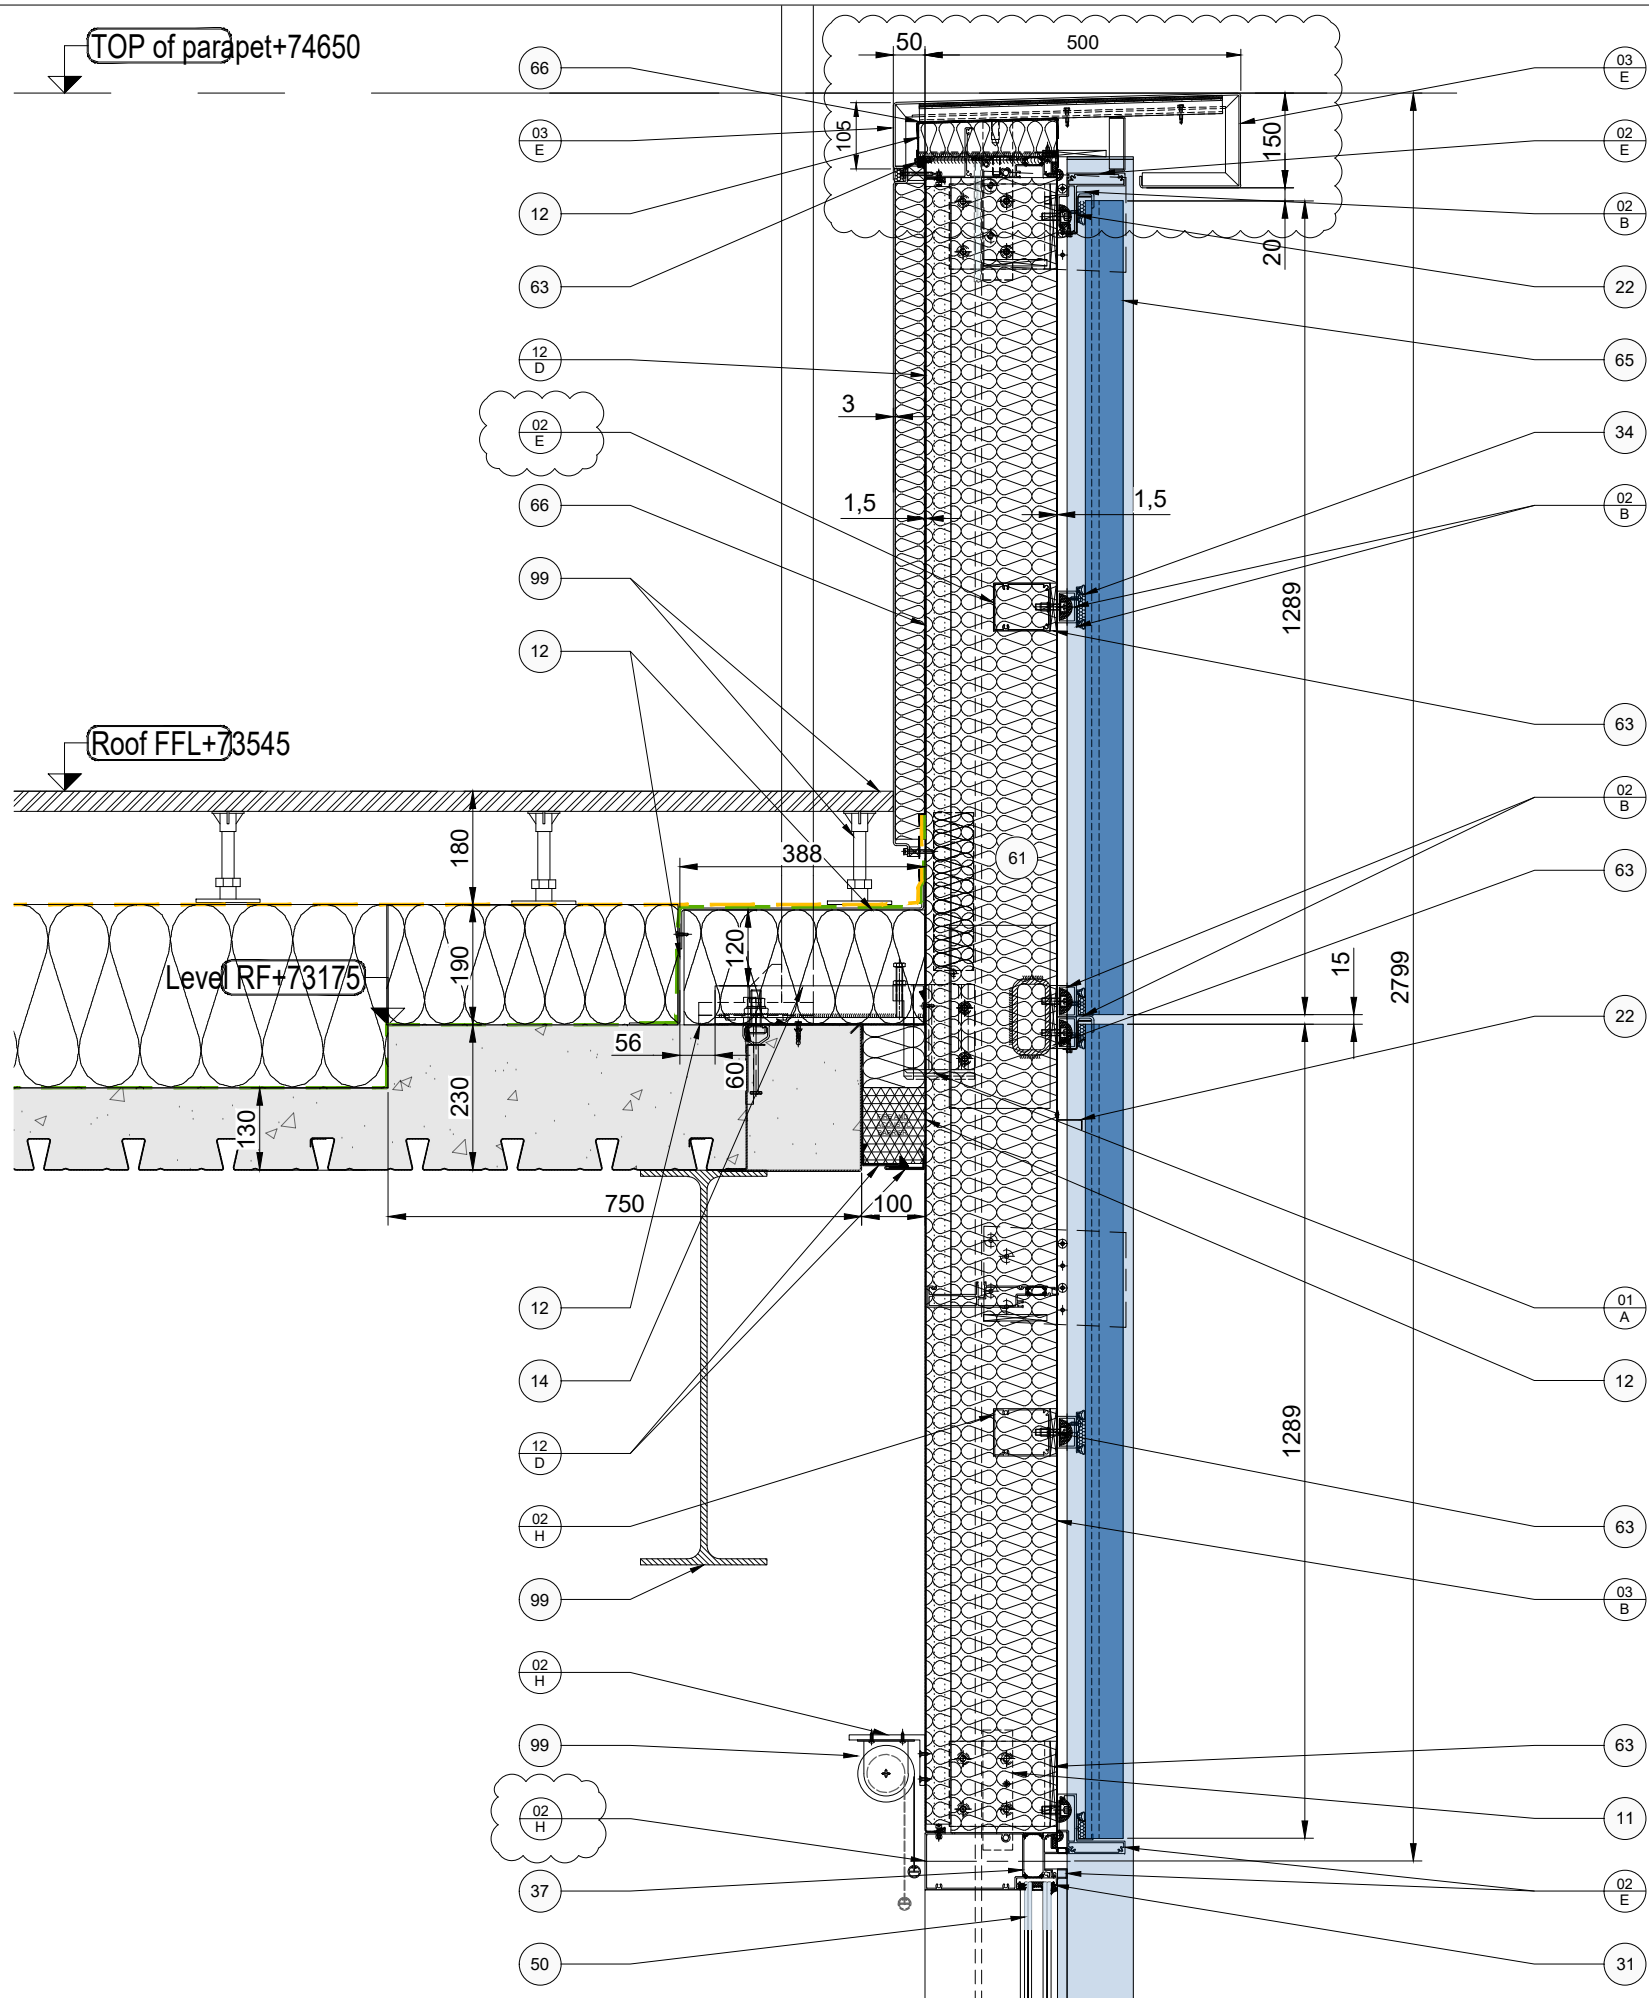

MATERIAL KEY LIST	
FINISHINGS	
A	MILL FINISH
B	BLACK ANODISED
C	PREPAINTED PPC RAL 9005 MATT - BLACK
D	PREPAINTED LIQUID PAINT RAL 5008 NO METALLIC
E	PPC COBALT BLUE METALLIC CL. 2 [TIGER 068/40444]
F	PPC ANTRACITE GREY METALLIC CL. 2 [TIGER 068/71426]
G	PPC LIGHT GREY METALLIC CL. 2 [TIGER 068/90348]
H	PPC RAL 5008 NO METALLIC CL. 1 [TIGER 029/41112]
I	PPC RAL 5008 NO METALLIC CL. 2 [TIGER 068/40012]
ALUMINIUM COMPONENTS	
01	ALUMINIUM BRACKET
02	EXTRUDED ALUMINIUM PROFILE
03	ALUMINIUM SHEET
GALVANIZED STEEL COMPONENTS	
11	GALVANIZED STEEL PROFILE - BS EN ISO 1461
12	GALVANIZED STEEL SHEET
13	HOT DIPPED GALVANIZED CAST IN CHANNEL
14	HOT DIPPED GALVANIZED STEEL BRACKET
15	HOT DIPPED GALVANIZED STEEL REINFORCEMENT
16	SANDBLASTED STEEL LIQUID PAINTED ANTRACITE GREY METALLIC MATT
STAINLESS STEEL COMPONENTS	
21	STAINLESS STEEL PROFILE AISI 304
22	STAINLESS STEEL SHEET AISI 316
23	STAINLESS STEEL BRACKET/STRUCTURE AISI 304
EPDM / SILICONE COMPONENTS	
31	BLACK EPDM GASKET
32	BLACK SILICONE GASKET
33	BLACK STRUCTURAL SILICONE
34	BLACK SILICONE WEATHERPROOF
35	PRIMARY DGU SEAL BLACK STRUCTURAL SILICONE
36	VULCANIZED EPDM GASKET BLACK
37	VULCANIZED EPDM GASKET COMPATIBLE WITH SILICONE BLACK
FIXINGS	
41	GALVANISED STEEL FIXING
42	STAINLESS STEEL FIXING A2
43	STAINLESS STEEL FIXING A4
GLASS TYPES	
50	GLASS PANE AS PER GLASS SCHEDULE
VARIOUS MATERIAL	
61	MINERAL WOOL 60 Kg/m3
62	INSECT MESH
63	PLASTIC SHIM
64	FIRE STOP BARRIER
65	GLAZED TERRACOTTA TILE COLOUR COBALT BLUE
66	MEMBRANE EPDM
99	BY OTHERS

Dwg title : TYPE CW-02A SYSTEM VERTICAL SECTION ROOF	Project : KX-S3	Architect : Bennetts associates	Client : BAM	Package : Curtain Wall	Mail to : .
	Issue : 08	Scale : 1:2@A3	Issued for : APPROVAL	Job : 200050	Rev : 02
	File : .	Checked by : F.FRANI	Description : F.FRANI	See clouds	See clouds
	Rev : 00	Date : 01-12-2020	Drafter : F.FRANI	O SCOREPIS	O SCOREPIS
FOCCHI SINCE 1914					