


A Cladding CW-02B
Typical Vertical section

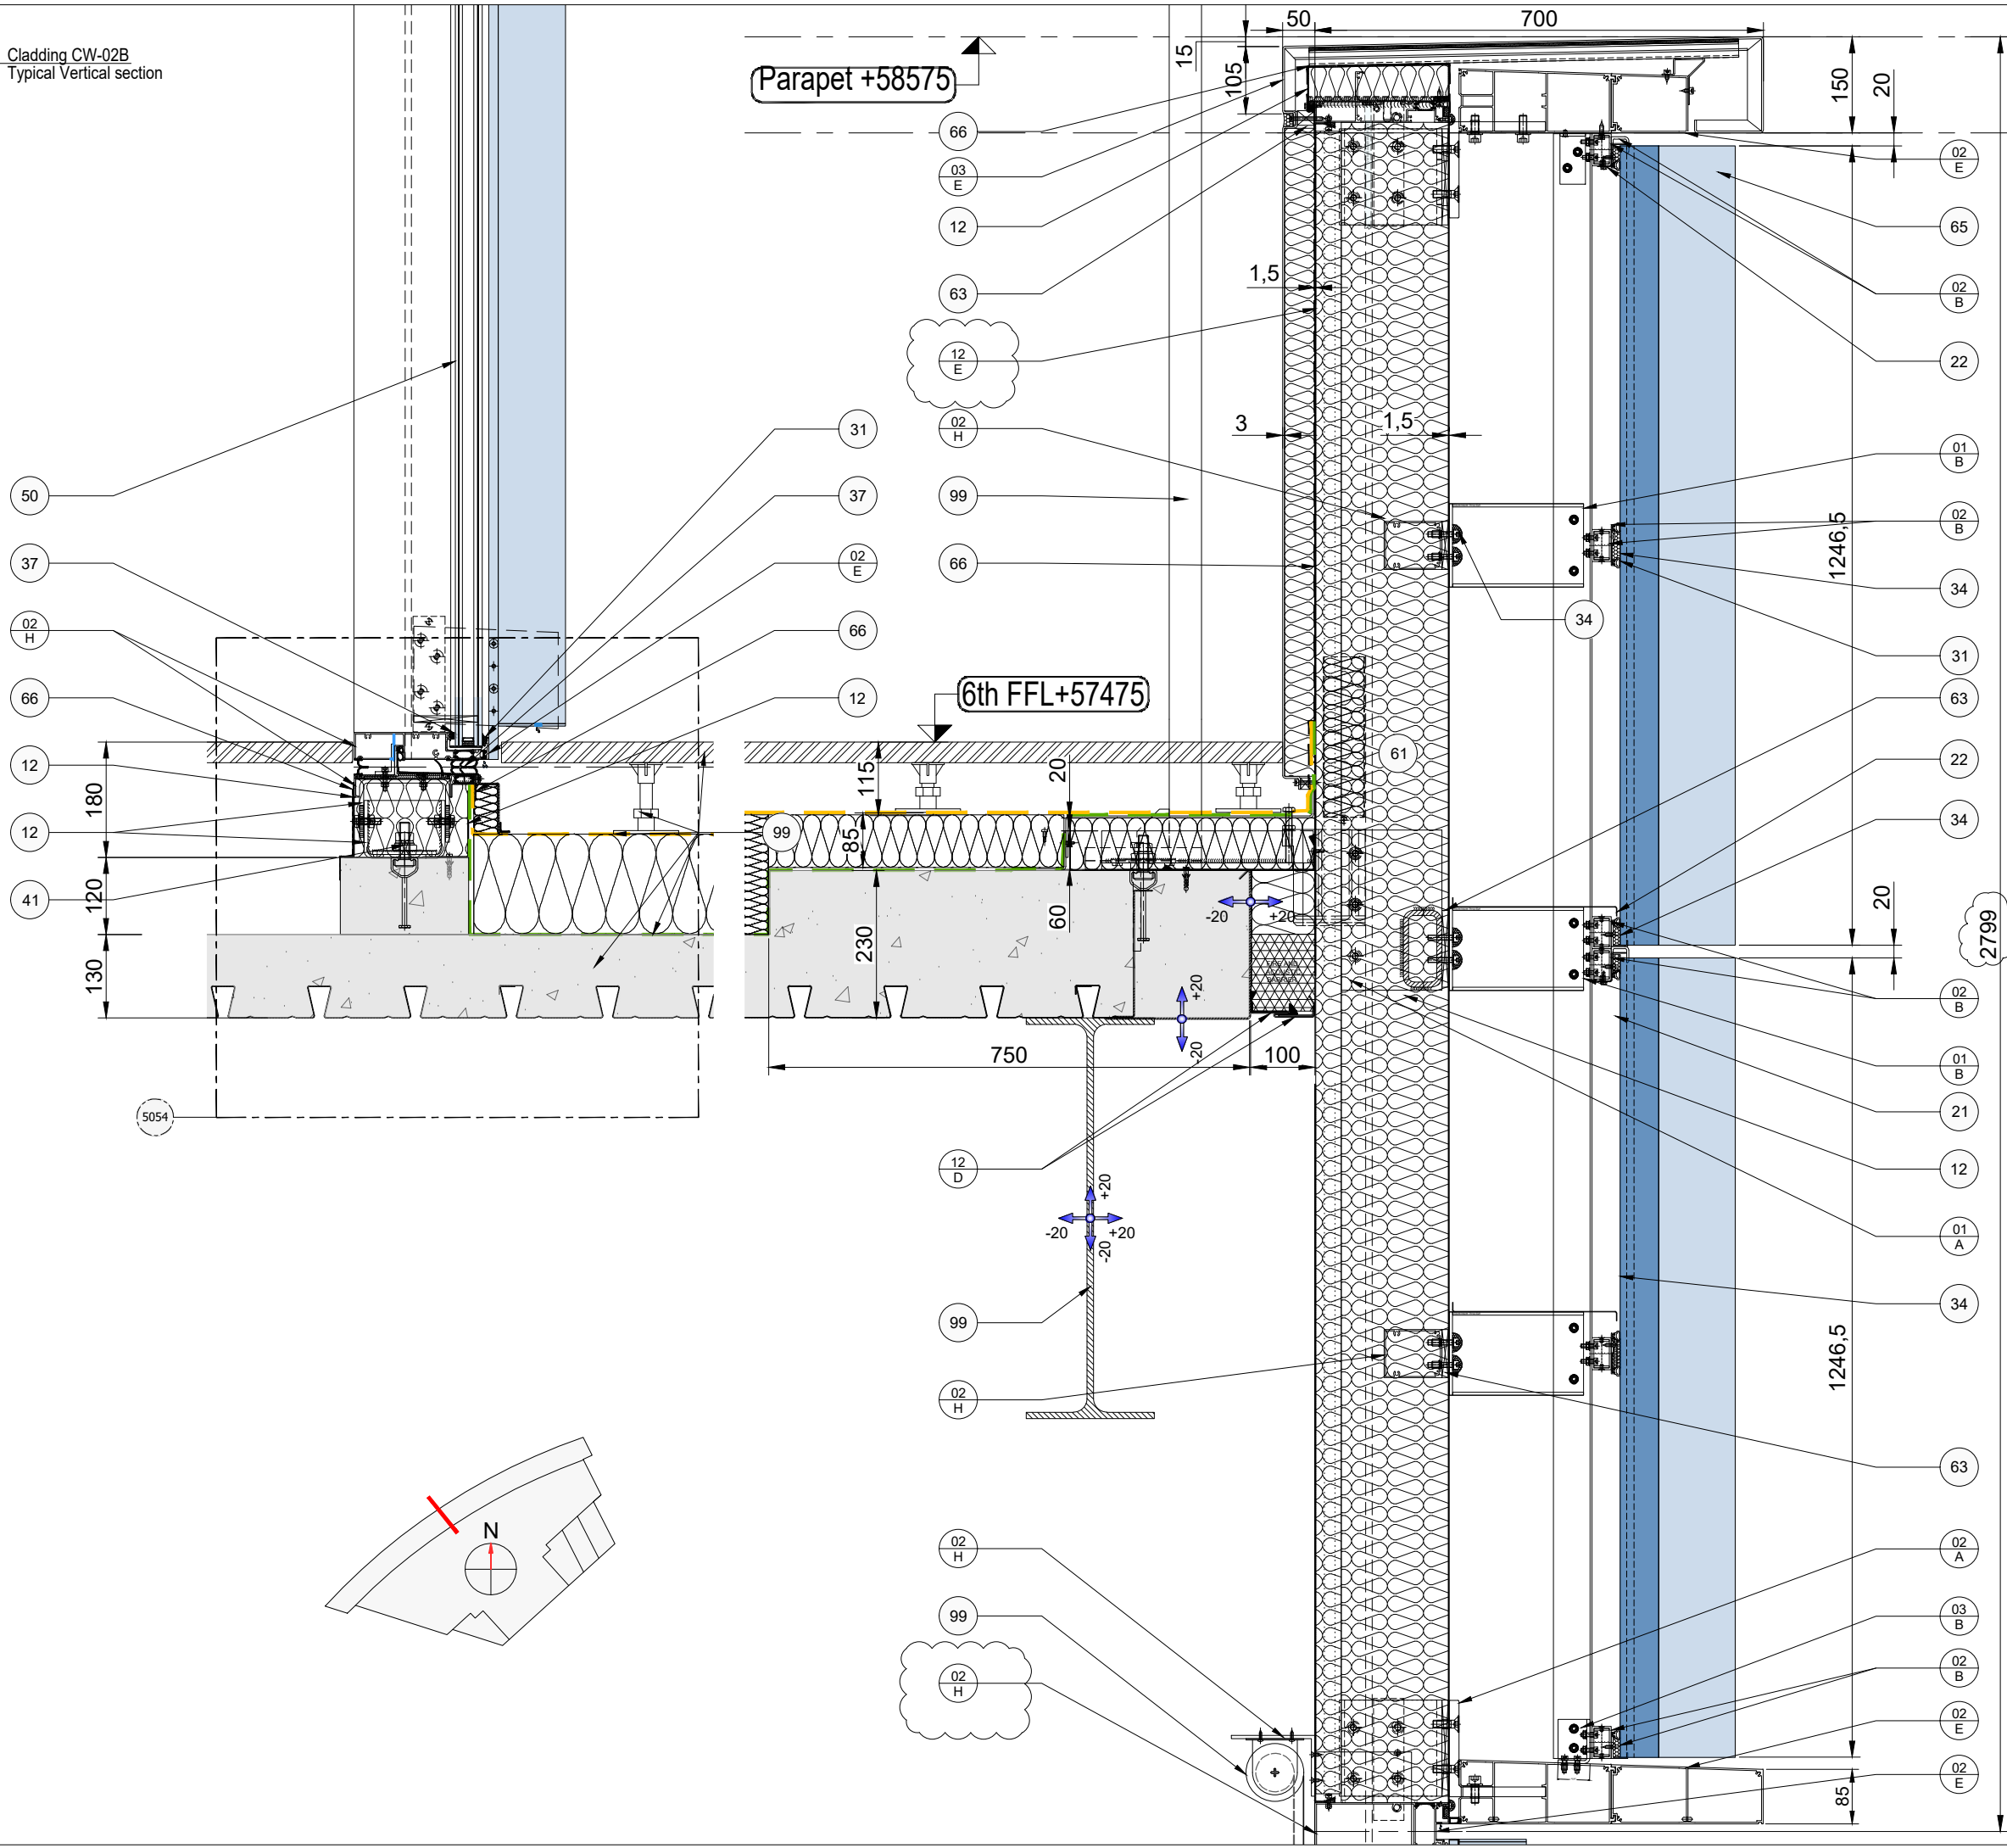

MATERIAL KEY LIST	
FINISHINGS	
A	MILL FINISH
B	BLACK ANODISED
C	PREPAINTED PPC RAL 9005 MATT - BLACK
D	PREPAINTED LIQUID PAINT RAL 5008 NO METALLIC
E	PPC COBALT BLUE METALLIC CL. 2 [TIGER 068/40444]
F	PPC ANTRACITE GREY METALLIC CL. 2 [TIGER 068/71426]
G	PPC LIGHT GREY METALLIC CL. 2 [TIGER 068/90348]
H	PPC RAL 5008 NO METALLIC CL. 1 [TIGER 029/41112]
I	PPC RAL 5008 NO METALLIC CL. 2 [TIGER 068/40012]
ALUMINIUM COMPONENTS	
01	ALUMINIUM BRACKET
02	EXTRUDED ALUMINIUM PROFILE
03	ALUMINIUM SHEET
GALVANIZED STEEL COMPONENTS	
11	GALVANIZED STEEL PROFILE - BS EN ISO 1461
12	GALVANIZED STEEL SHEET
13	HOT DIPPED GALVANIZED CAST IN CHANNEL
14	HOT DIPPED GALVANIZED STEEL BRACKET
15	HOT DIPPED GALVANIZED STEEL REINFORCEMENT
16	SANDBLASTED STEEL LIQUID PAINTED ANTRACITE GREY METALLIC MATT
STAINLESS STEEL COMPONENTS	
21	STAINLESS STEEL PROFILE AISI 304
22	STAINLESS STEEL SHEET AISI 316
23	STAINLESS STEEL BRACKET/STRUCTURE AISI 304
EPDM / SILICONE COMPONENTS	
31	BLACK EPDM GASKET
32	BLACK SILICONE GASKET
33	BLACK STRUCTURAL SILICONE
34	BLACK SILICONE WEATHERPROOF
35	PRIMARY DGU SEAL BLACK STRUCTURAL SILICONE
36	VULCANIZED EPDM GASKET BLACK
37	VULCANIZED EPDM GASKET COMPATIBLE WITH SILICONE BLACK
FIXINGS	
41	GALVANISED STEEL FIXING
42	STAINLESS STEEL FIXING A2
43	STAINLESS STEEL FIXING A4
GLASS TYPES	
50	GLASS PANE AS PER GLASS SCHEDULE
VARIOUS MATERIAL	
61	MINERAL WOOL 60 Kg/m3
62	INSECT MESH
63	PLASTIC SHIM
64	FIRE STOP BARRIER
65	GLAZED TERRACOTTA TILE COLOUR COBALT BLUE
66	MEMBRANE EPDM
99	BY OTHERS

Project : KX-S3
Architect : Bennetts associates
Client : BAM
Package : Curtain Wall
Mail to :

Issue : 02
Job : 200050
Issued for : Construction proposal
Scale : 1:2@A3
Drafter : F.FRANI, F.ZANELLA, M.UGOLINI
Checked by : F.FRANI, O.SCREPIS, O.SCREPIS
Description :
Date : 01-12-2020, 11-03-2021, 27-04-2021
Rev : 00, 01, 02

Dwg title :
TYPE CW-01A & CW-02F
SYSTEM VERTICAL SECTION
TERRACE 6TH

Rev : 02
KXC-S3-001-Y-FCI-21-5053XX

